

BUNINYONG COMMUNITY SAFETY PROJECT

ISSUED FOR CONSTRUCTION PLANS

DEPARTMENT OF TRANSPORT AND PLANNING

- ALL WORKS TO BE CARRIED OUT IN ACCORDANCE WITH DTP STANDARD DRAWINGS, SPECIFICATIONS & SUPPLEMENTS.
- ALL DIMENSIONS & LEVELS SHOWN ON THESE PLANS ARE TO BE VERIFIED ON SITE BY THE CONTRACTOR. ANY DISCREPANCIES THUS FOUND MUST BE BROUGHT TO THE ATTENTION OF THE SUPERINTENDENT IMMEDIATELY & PRIOR TO THE COMMENCEMENT OF WORKS.
- THE CONTRACTOR IS TO SUPPLY & ESTABLISH APPROVED MEASURES TO CONTROL STORMWATER DISCHARGES DURING CONSTRUCTION & MAINTENANCE PERIOD. REFER DEPARTMENT OF SUSTAINABILITY & INFRASTRUCTURE PUBLICATIONS "GUIDELINES FOR MINIMISING SOIL EROSION FOR CONSTRUCTION SITES". A SITE MANAGEMENT PLAN IS TO BE SUBMITTED TO THE SUPERINTENDENT FOR APPROVAL PRIOR TO COMMENCEMENT ON SITE. NO SURPLUS TREES, VEGETATION OR OTHER MATERIAL IS TO BE BURNT ON SITE.
- ALL SITEWORKS & DEWATERING TO BE CARRIED OUT IN ACCORDANCE WITH EPA REQUIREMENTS (REFER EPA PUBLICATION "ENVIRONMENTAL GUIDELINES FOR MAJOR CONSTRUCTION SITES"). ON SITE TREATMENT OF SITE WATER MAY BE REQUIRED PRIOR TO DISCHARGE TO THE STORMWATER DRAINAGE SYSTEM.
- ALL DRAINAGE PIPES ARE TO BE CLASS 3 RRJ & A MINIMUM OF 3750 UNLESS OTHERWISE STATED.
- SUBSURFACE DRAINS ARE TO BE INSTALLED AT PAVEMENT INTERFACES & AT EDGE OF PAVEMENT AS PER VICROADS DRAWING NO.'S 1601, 1611 & 1621. SUBSURFACE DRAINAGE MUST BE FLUSHED IN ACCORDANCE WITH VR STANDARD CONTRACTOR SPECIFICATION CLAUSE 702.09(h).
- ON COMPLETION THE CONTRACTOR IS RESPONSIBLE FOR THE REMOVAL OF ALL RUBBISH & SPOIL FROM THE SITE.
- THE CONTRACTOR SHALL ERECT & MAINTAIN ALL NECESSARY SHORING & PLANKING, STRUTTING, DEWATERING DEVICES, BARRICADES, SIGNS, LIGHTS ETC NECESSARY TO KEEP THE WORKS IN A SAFE & STABLE CONDITION & PROTECT THE PUBLIC FROM THE WORK AS PER AUSTRALIAN STANDARD AS1742.1.2.3 - 1986.
- ALL NATIVE TREES & SHRUBS TO BE RETAINED UNLESS ROAD CONSTRUCTION NECESSITATES THEIR REMOVAL OR REMOVAL IS DIRECTED BY THE SUPERINTENDENT.
- THE CONTRACTOR IS RESPONSIBLE FOR ENSURING THAT ALL IMPORTED FILL MATERIAL, INCLUDING TOPSOIL, SATISFIES THE DESCRIPTION FOR CLEAN FILL MATERIAL IN EPA BULLETIN PUBLICATION NO. 448 (SEPT 1995) & SUBSEQUENT REVISIONS. THE CONTRACTOR SHALL PROVIDE VERIFICATION INCLUDING TEST CERTIFICATES.
- ALL EXISTING SERVICES TO BE LOCATED PRIOR TO THE COMMENCEMENT OF WORKS & ARE TO BE PROTECTED AT ALL TIMES DURING CONSTRUCTION. COUNCIL & RELEVANT AUTHORITIES TO BE NOTIFIED PRIOR TO THE COMMENCEMENT OF WORK GIVING AT LEAST 48 HOURS NOTICE.
- TESTING OF PAVEMENT SUBGRADE TO BE COMPLETED AS PER VICROADS RC500.
- THE CONTRACTOR SHALL USE ONLY REGISTERED ASPHALT MIXES UNLESS APPROVED BY THE SUPERINTENDENT.
- ALL TMS & CONTROL POINTS ARE TO BE MAINTAINED & PROTECTED AT ALL TIMES DURING CONSTRUCTION. SHOULD ANY MARKS BE DISTURBED, THE CONTRACTOR WILL IMMEDIATELY NOTIFY THE SUPERINTENDENT TO ARRANGE RE-INSTATEMENT AT THE CONTRACTORS EXPENSE.
- ALL SIGNS & TRAFFIC CONTROL MEASURES SHALL BE IN ACCORDANCE WITH VICROADS TRAFFIC ENGINEERING MANUAL VOLUME 2. LINE MARKING SHALL BE IN ACCORDANCE WITH VICROADS REQUIREMENT WITH LATERAL WORKS & ARROWS BEING COLD APPLIED PLASTIC TROWELLED INTO PLACE (MATERIAL DEGADUR OR PLASTELINE) & LONGITUDINAL LINES BEING EXTRUDED THERMOPLASTIC MATERIAL (VICROADS SPECIFICATIONS SEE SECTION 710 & 722). SHOULDER DIAGONAL BARS TO PAINTED.
- ON COMPLETION OF CONSTRUCTION WORKS THE CONTRACTOR MUST COMPLY WITH RECOMMENDATIONS OF THE ENVIRONMENT PROTECTION AUTHORITY PUBLICATION "CONSTRUCTION TECHNIQUES FOR SEDIMENT POLLUTION CONTROL" (PUBLICATION NO. 275).
- ALL REDUNDANT LINEMARKING & SIGNAGE SHALL BE REMOVED BY GRINDING AT LEAST 20% WIDER THAN THE EXISTING LINE OR GRIT BLASTING OR OTHER METHODS APPROVED BY THE SUPERINTENDENT. NO REDUNDANT LINEMARKING SHALL BE PAINTED OVER.
- ALL PEDESTRIAN CROSSINGS ARE TO BE IN ACCORDANCE WITH AS1428 & VICROADS TRAFFIC ENGINEERING MANUAL.
- CONTRACTOR TO PROVIDE 5 DAYS WRITTEN NOTICE PRIOR TO COMMENCING ANY WORK ON PRIVATE PROPERTY.
- ALL CO-ORDINATES WITHIN THESE DRAWINGS HAVE BEEN BASED OFF THE SURVEY, WHICH HAS BEEN CO-ORDINATED TO MGA 2020 ZONE 54.
- CONTRACTOR TO CONSULT WITH DPT SURVEYORS FOR SETOUT.

DRAWING INDEX		
DRAWING No.	TITLE	REVISION
2302494-1001	LOCALITY PLAN	P3
2302494-1051	ALIGNMENT PLAN	P3
2302494-1500	SIGNAGE & LINEMARKING PLAN SHEET 01 OF 14	P3
2302494-1501	SIGNAGE & LINEMARKING PLAN SHEET 02 OF 14	P3
2302494-1502	SIGNAGE & LINEMARKING PLAN SHEET 03 OF 14	P3
2302494-1503	SIGNAGE & LINEMARKING PLAN SHEET 04 OF 14	P3
2302494-1504	SIGNAGE & LINEMARKING PLAN SHEET 05 OF 14	P3
2302494-1505	SIGNAGE & LINEMARKING PLAN SHEET 06 OF 14	P3
2302494-1506	SIGNAGE & LINEMARKING PLAN SHEET 07 OF 14	P3
2302494-1507	SIGNAGE & LINEMARKING PLAN SHEET 08 OF 14	P3
2302494-1508	SIGNAGE & LINEMARKING PLAN SHEET 09 OF 14	P3
2302494-1509	SIGNAGE & LINEMARKING PLAN SHEET 10 OF 14	P3
2302494-1510	SIGNAGE & LINEMARKING PLAN SHEET 11 OF 14	P3
2302494-1511	SIGNAGE & LINEMARKING PLAN SHEET 12 OF 14	P3
2302494-1512	SIGNAGE & LINEMARKING PLAN SHEET 13 OF 14	P3
2302494-1513	SIGNAGE & LINEMARKING PLAN SHEET 14 OF 14	P3



SITE PLAN
NOT TO SCALE

ISSUED FOR
CONSTRUCTION

06.04.2025 9:20:02 AM
DEFAULT 2302494-1001-COV.dwg

ISSUE	APP'D	DATE	AMENDMENT
B	TT	08.04.2025	FURTHER COMMENTS ADDRESSED
A	TT	20.03.2025	WOMBAT CROSSINGS REMOVED
P2	MJ	06.09.2024	TRENCH GRATES PER DTP COMMENT
P1	MJ	26.08.2024	ISSUED FOR DTP REVIEW
P0		06.08.2024	DRAFT ISSUE FOR DISCUSSION

GENERAL NOTES



Beveridge Williams
Suite 3, 180 Eleanor Drive
Lucas VIC 3350
ph: 03 53272000
www.beveridgewilliams.com.au

DESIGNED T. THEWLIS
26.08.2024
APPROVED M. JOHNSON
REG. No. PE000573
Date: 26.08.2024



SCALE OF METRES
NOT TO SCALE

BUNINYONG COMMUNITY SAFETY PROJECT
DETAILED DESIGN PLANS
LOCALITY PLAN

FILE NO.	CONTRACT NO.	SHEET NO.	DRAWING NO.	ISSUE
2302494	DOT32694	01 of 16	1001	B



TBM'S AND PSM'S				
NAME	EASTING	NORTHING	ELEVATION	TYPE
PM115	754433.57	5829044.4	439.892	PSM
PM115A	754433.68	5829044.3	439.63	PSM
PM105-1	754606.47	5829712.6	444.055	PSM
PM127-1	754400.47	5829031.5	441.659	PSM
PM35-1	755341.44	5828776.1	490.418	PSM
PM78-1	755308.22	5828838.2	485.403	PSM
TBM1-1	755249.53	5828836.7	490.728	STL PIC
TBM10-1	754504.68	5829358	435.766	RIVET
TBM11-1	754536.95	5829479.7	438.044	RIVET
TBM12-1	754564.48	5829474.2	438.134	RIVET
TBM13-1	754581.36	5829610.3	441.9	RIVET
TBM14-1	754639.77	5829727.6	445.621	RIVET
TBM15-1	754624.86	5829769.9	445.278	RIVET
TBM2-1	755095.73	5828861.3	469.606	STL PIC
TBM3-1	754868.05	5828955.5	451.798	STL PIC
TBM4-1	754630.53	5829005	440.274	RIVET
TBM5-1	754530.18	5829054.7	437.214	STL PIC
TBM6-1	754408.32	5829072.7	439.453	RIVET
TBM7-1	754416.12	5829097.4	438.784	RIVET
TBM8-1	754482.29	5829201.2	434.671	RIVET
TBM9-1	754458.23	5829218.9	434.387	RIVET

NOTES

- ALL DIMENSIONS ARE IN METRES UNLESS NOTED OTHERWISE.
- FOR SIGNAGE AND LINEMARKING PLANS REFER TO DWGS 1500 TO 1513.
- 0.2m MINOR CONTOUR INTERVAL, 1m MAJOR CONTOUR INTERVAL

LEGEND

- PROPOSED DRAINAGE PIT / PIPE / ENDWALL
- EXISTING DRAINAGE (ExD)
- EXISTING OVERHEAD ELECTRICITY (ExOH E)
- EXISTING UNDERGROUND ELECTRICITY (ExE)
- EXISTING SEWER (ExS)
- EXISTING TELECOMMS (ExT)
- EXISTING GAS (ExG)
- EXISTING WATER (ExW)
- KERB AND CHANNEL
- FOOTPATH REMOVAL
- INDICATIVE TREE PROTECTION ZONE

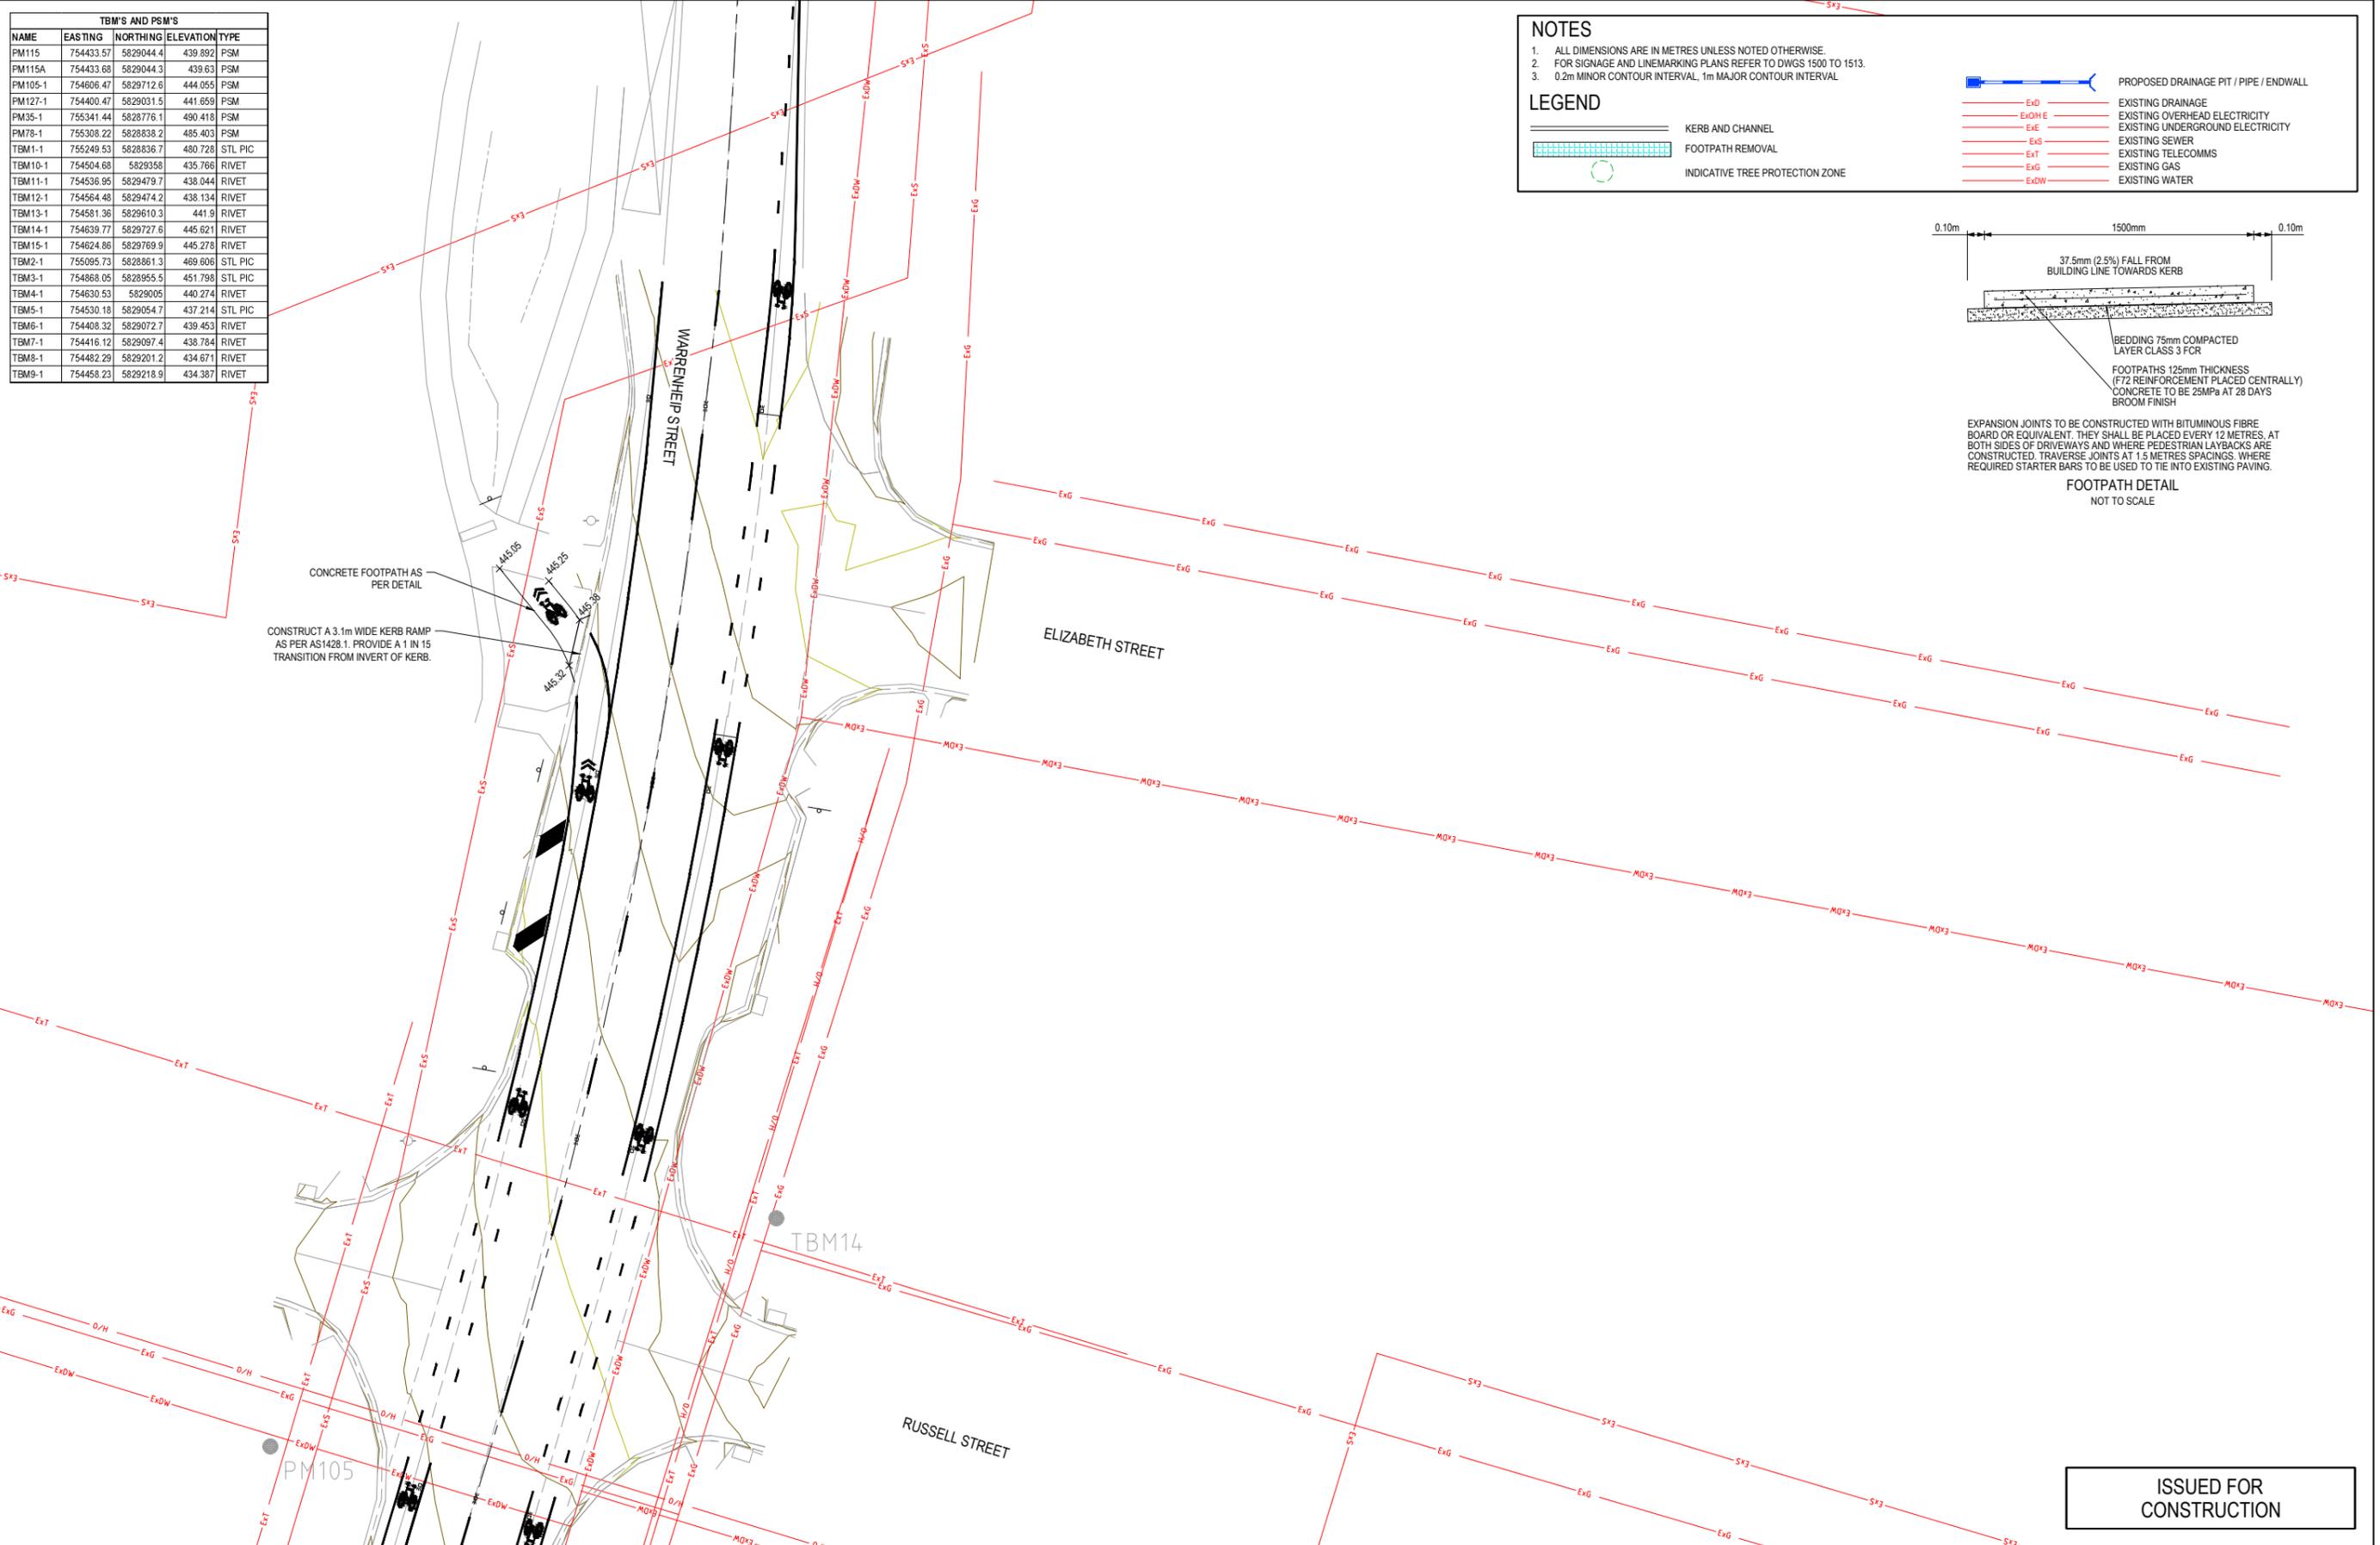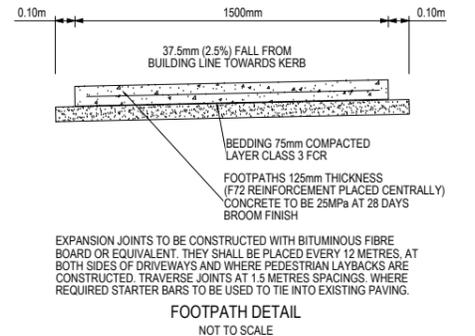

ISSUED FOR CONSTRUCTION

06.04.2025 9:19:28 AM 2302494-1050-ALG.dwg

ISSUE	APPD	DATE	AMENDMENT
B	TT	08.04.2025	FURTHER COMMENTS ADDRESSED
A	TT	20.03.2025	WOMBAT CROSSINGS REMOVED
P2	MJ	06.09.2024	TRENCH GRATES PER DTP COMMENT
P1	MJ	26.08.2024	ISSUED FOR DTP REVIEW
P0		06.08.2024	DRAFT ISSUE FOR DISCUSSION

GENERAL NOTES

Beveridge Williams
Suite 3, 180 Eleanor Drive
Lucas VIC 3350
ph: 03 53272000
www.beveridgewilliams.com.au

DESIGNED T. THEWLIS
26.08.2024

APPROVED M. JOHNSON
REG. No. PE0005573
Date: 26.08.2024



CAT: GRAMPIONS REGION
PROJ: BUNINYONG COMMUNITY SAFETY PROJECT
FILE: 2302494-1050-ALG.dwg

Department of Transport and Planning

SCALE OF METRES
1:200 @ A1

BUNINYONG COMMUNITY SAFETY PROJECT DETAILED DESIGN PLANS				
ALIGNMENT PLAN SHEET 02 OF 02				
FILE NO.	CONTRACT NO.	SHEET NO.	DRAWING NO.	ISSUE
2302494	DOT32694	02 of 16	1051	B

06.04.2025 1:34:34 PM 2302494-1500-LMP.dwg

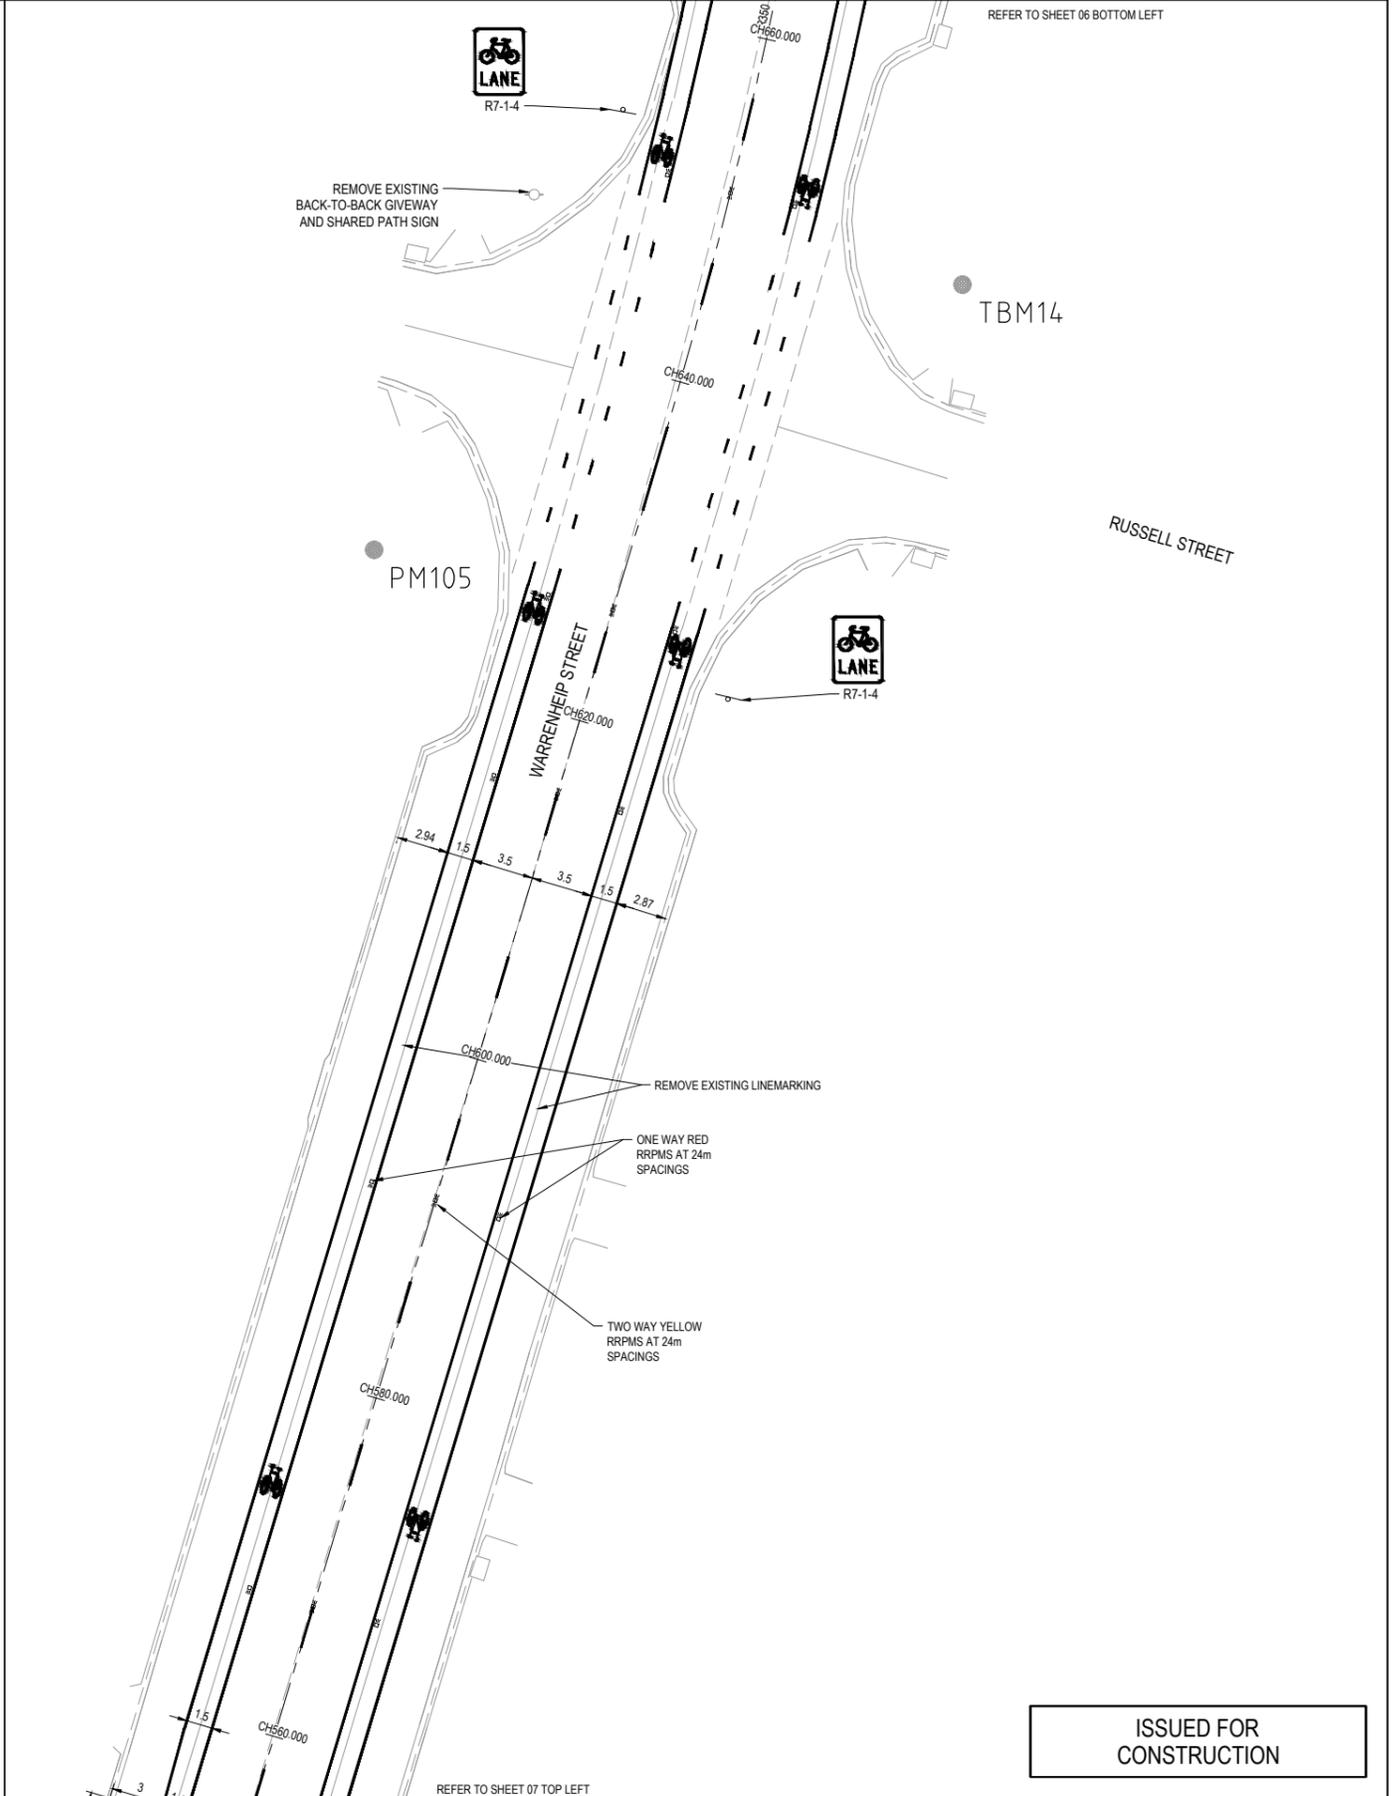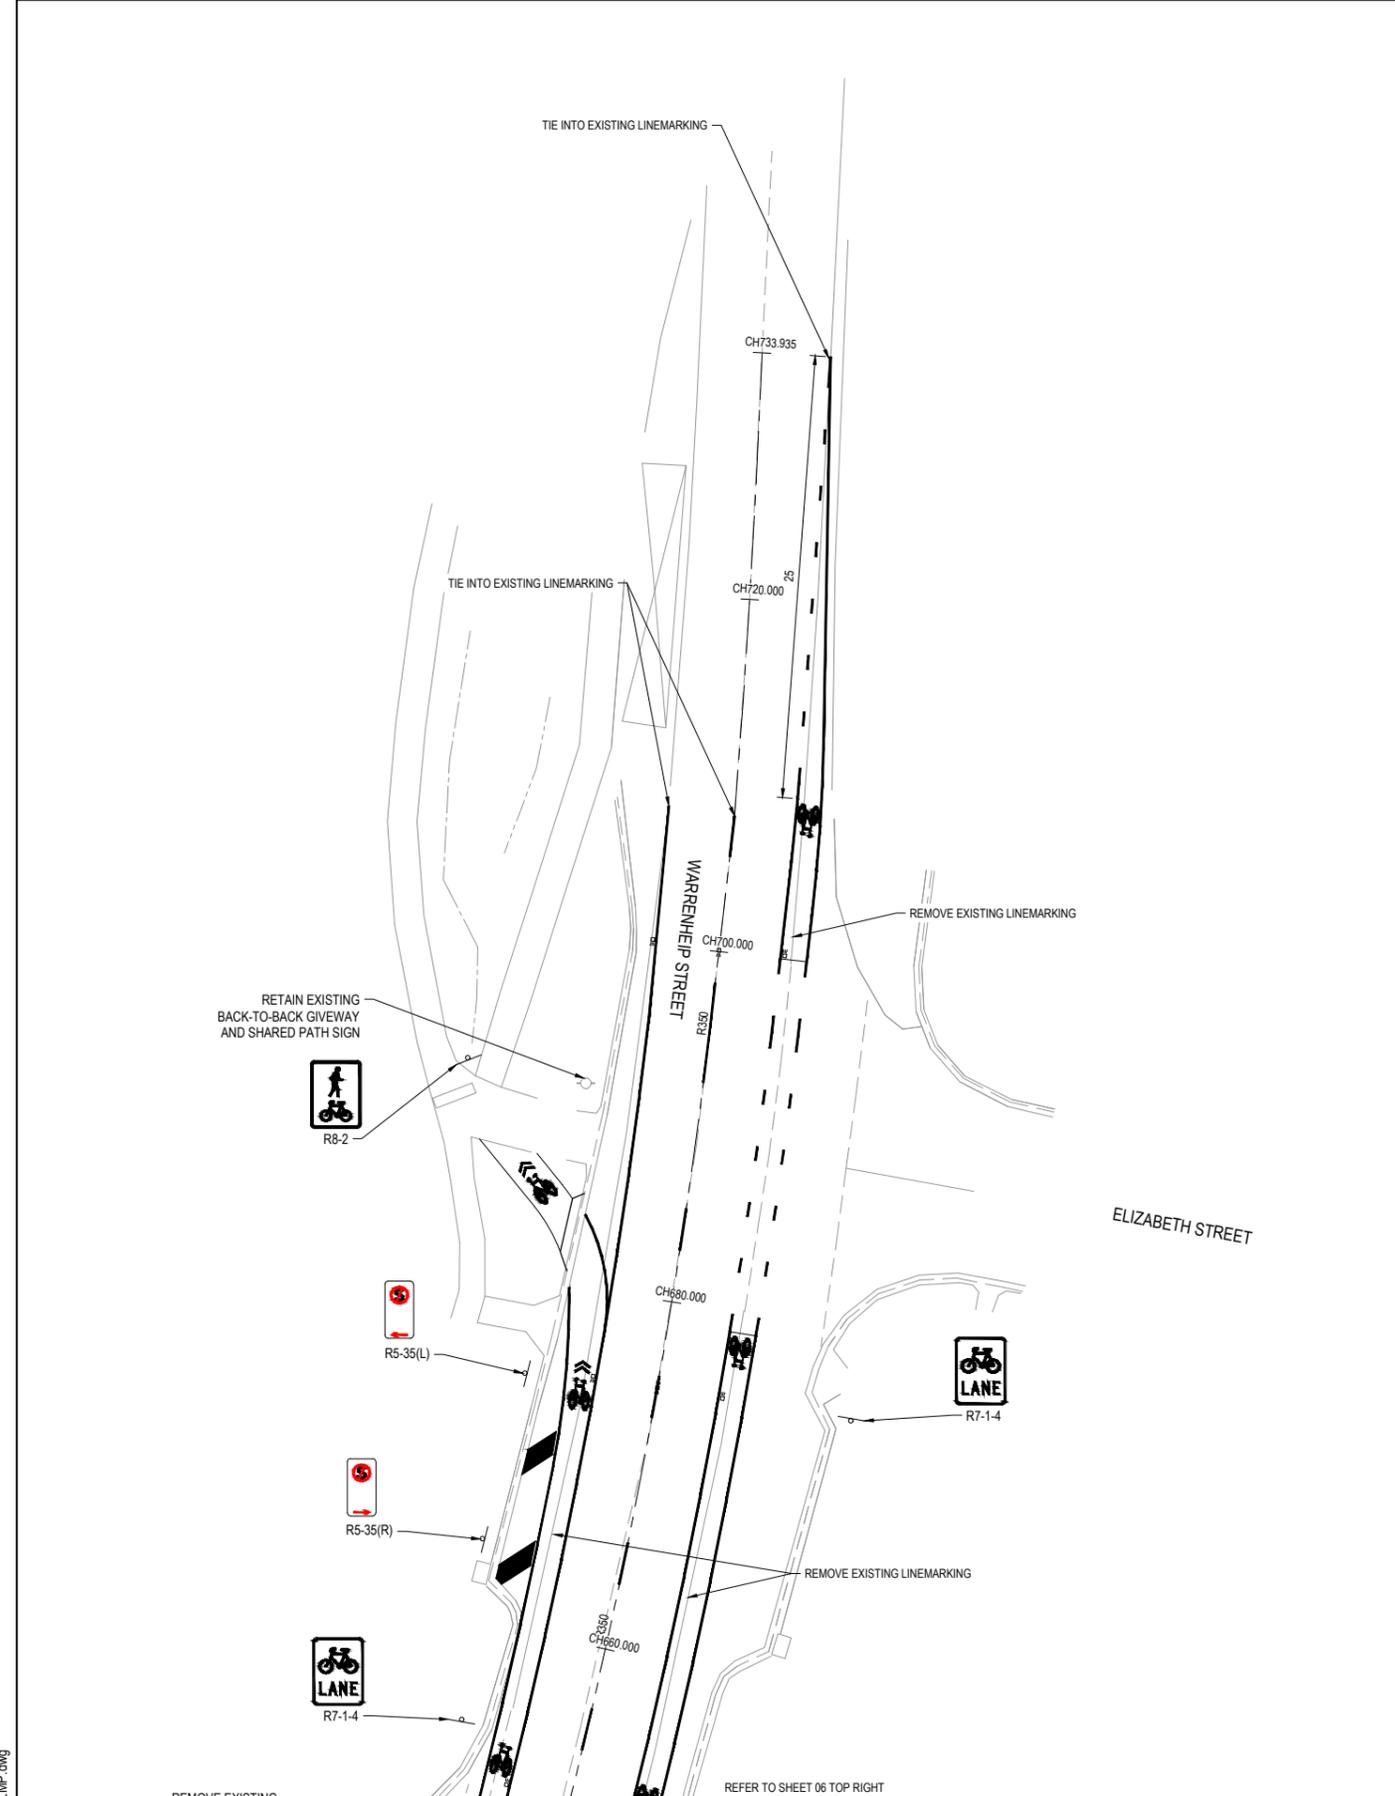

ISSUED FOR CONSTRUCTION

ISSUE	APP'D	DATE	AMENDMENT
B	TT	08.04.2025	FURTHER COMMENTS ADDRESSED
A	TT	20.03.2025	WOMBAT CROSSINGS REMOVED
P2	MJ	06.09.2024	TRENCH GRATES PER DTP COMMENT
P1	MJ	26.08.2024	ISSUED FOR DTP REVIEW
P0		06.08.2024	DRAFT ISSUE FOR DISCUSSION

GENERAL NOTES
 ALL LINEMARKING, SIGNAGE AND RRPMS ARE TO BE INSTALLED AS PER AS 1742



BW
 Beveridge Williams
 Suite 3, 180 Eleanor Drive
 Lucas VIC 3350
 ph: 03 53272000
 www.beveridgewilliams.com.au

DESIGNED T. THEWLIS
 26.08.2024
 APPROVED M. JOHNSON
 REG. No. PE000573
 Date: 26.08.2024
 CAT: GRAMPIANS REGION
 PROJ: BUNINYONG COMMUNITY SAFETY PROJECT
 FILE: 2302494-1500-LMP.dwg





SCALE OF METRES
 1:200 @ A1

BUNINYONG COMMUNITY SAFETY PROJECT DETAILED DESIGN PLANS SIGNAGE & LINEMARKING PLAN SHEET 01 OF 14				
FILE NO. 2302494	CONTRACT NO. DOT32694	SHEET NO. 03 of 16	DRAWING NO. 1500	ISSUE B

REFER TO SHEET 06 BOTTOM RIGHT

REFER TO SHEET 07 BOTTOM LEFT

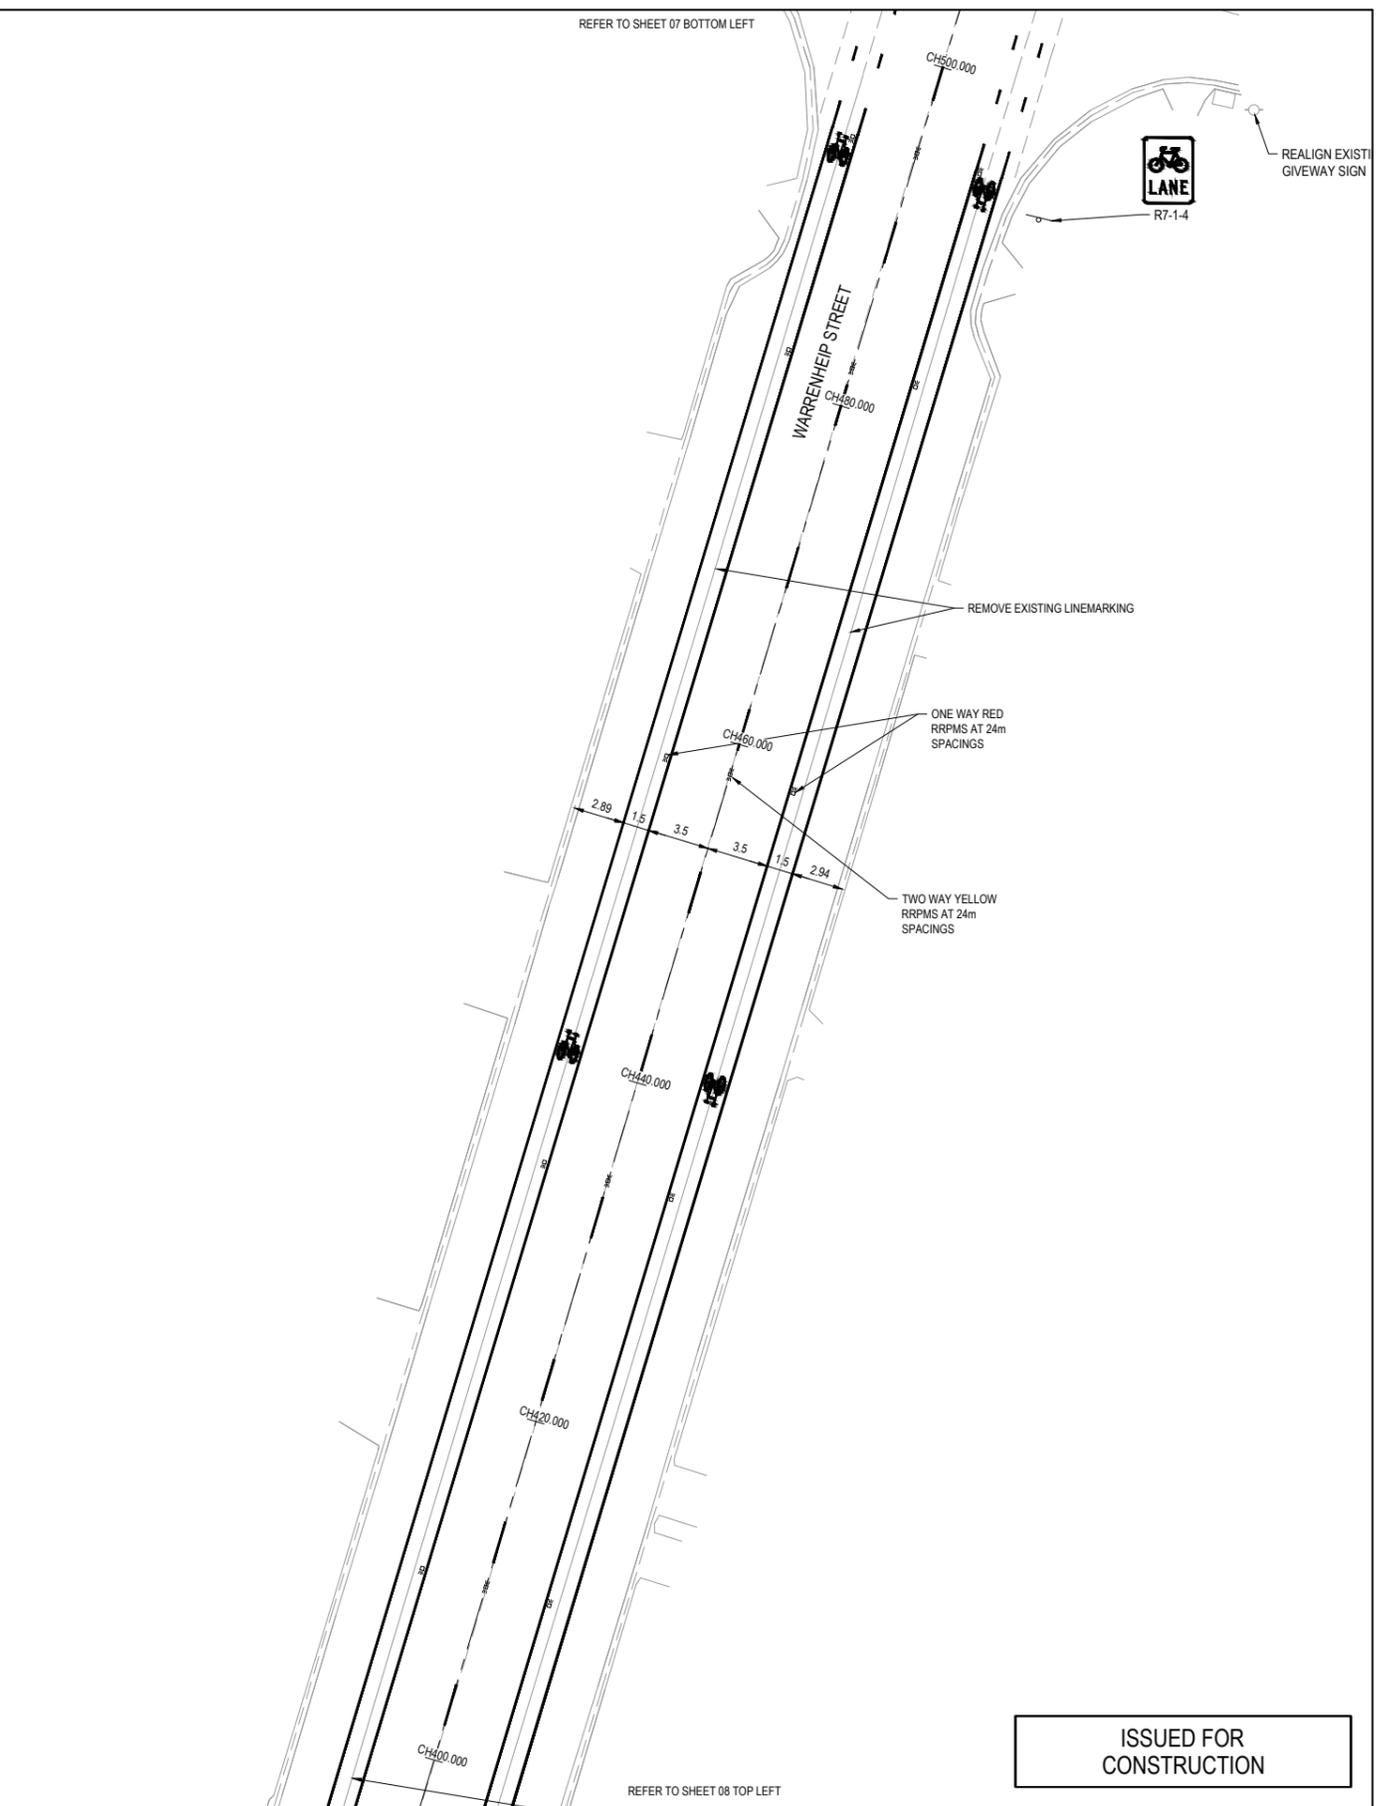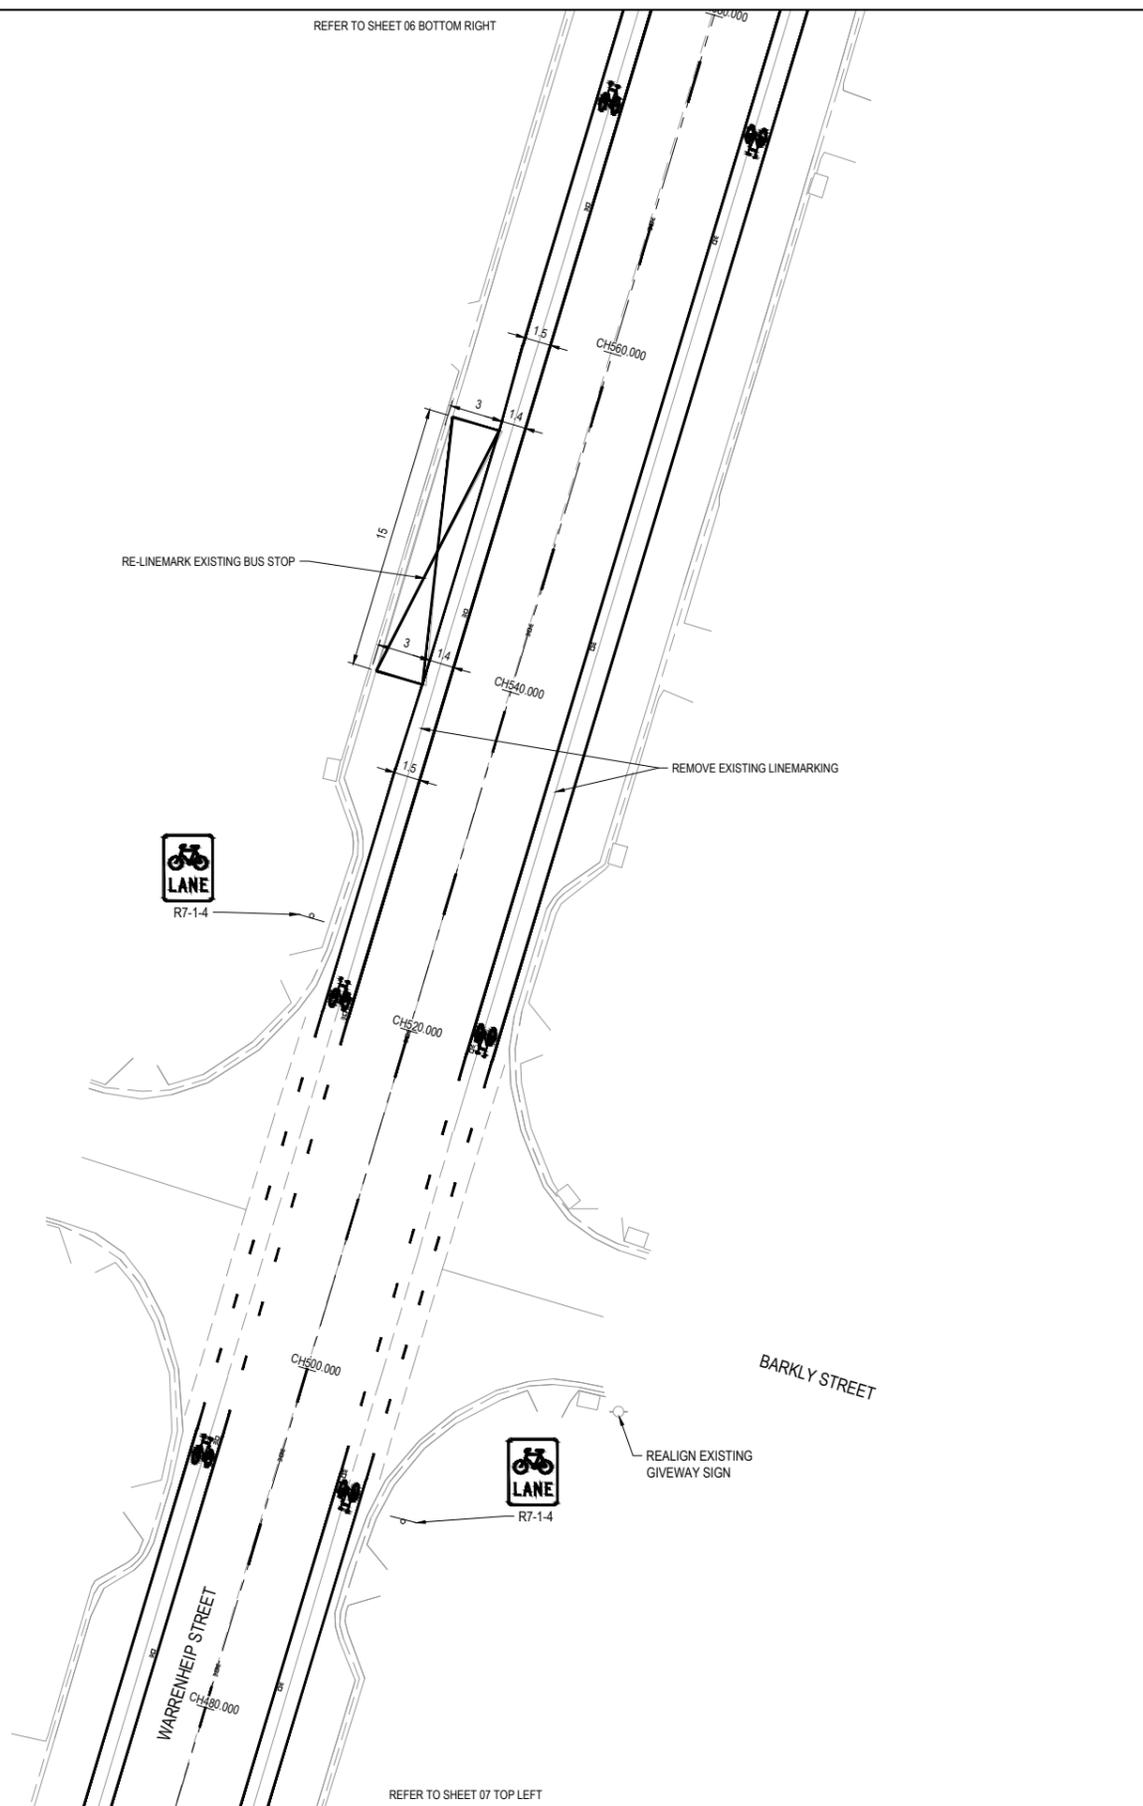

ISSUED FOR CONSTRUCTION


06.04.2025 1:34:34 PM 2302494-1500-LMP.dwg

ISSUE	APP'D	DATE	AMENDMENT
B	TT	08.04.2025	FURTHER COMMENTS ADDRESSED
A	TT	20.03.2025	WOMBAT CROSSINGS REMOVED
P2	MJ	06.09.2024	TRENCH GRATES PER DTP COMMENT
P1	MJ	26.08.2024	ISSUED FOR DTP REVIEW
P0		06.08.2024	DRAFT ISSUE FOR DISCUSSION

GENERAL NOTES
 ALL LINEMARKING, SIGNAGE AND RRPMs ARE TO BE INSTALLED AS PER AS 1742





DESIGNED T. THEWLIS
 26.08.2024
 APPROVED M. JOHNSON
 REG. No. PE0005573
 Date: 26.08.2024
 CAT: GRAMPPIANS REGION
 PROJ: BUNINYONG COMMUNITY SAFETY PROJECT
 FILE: 2302494-1500-LMP.dwg

 

BUNINYONG COMMUNITY SAFETY PROJECT DETAILED DESIGN PLANS SIGNAGE & LINEMARKING PLAN SHEET 02 OF 14				
FILE NO.	CONTRACT NO.	SHEET NO.	DRAWING NO.	ISSUE
2302494	DOT32694	04 of 16	1501	B

06.04.2025 1:34:34 PM 2302494-1500-LMP.dwg

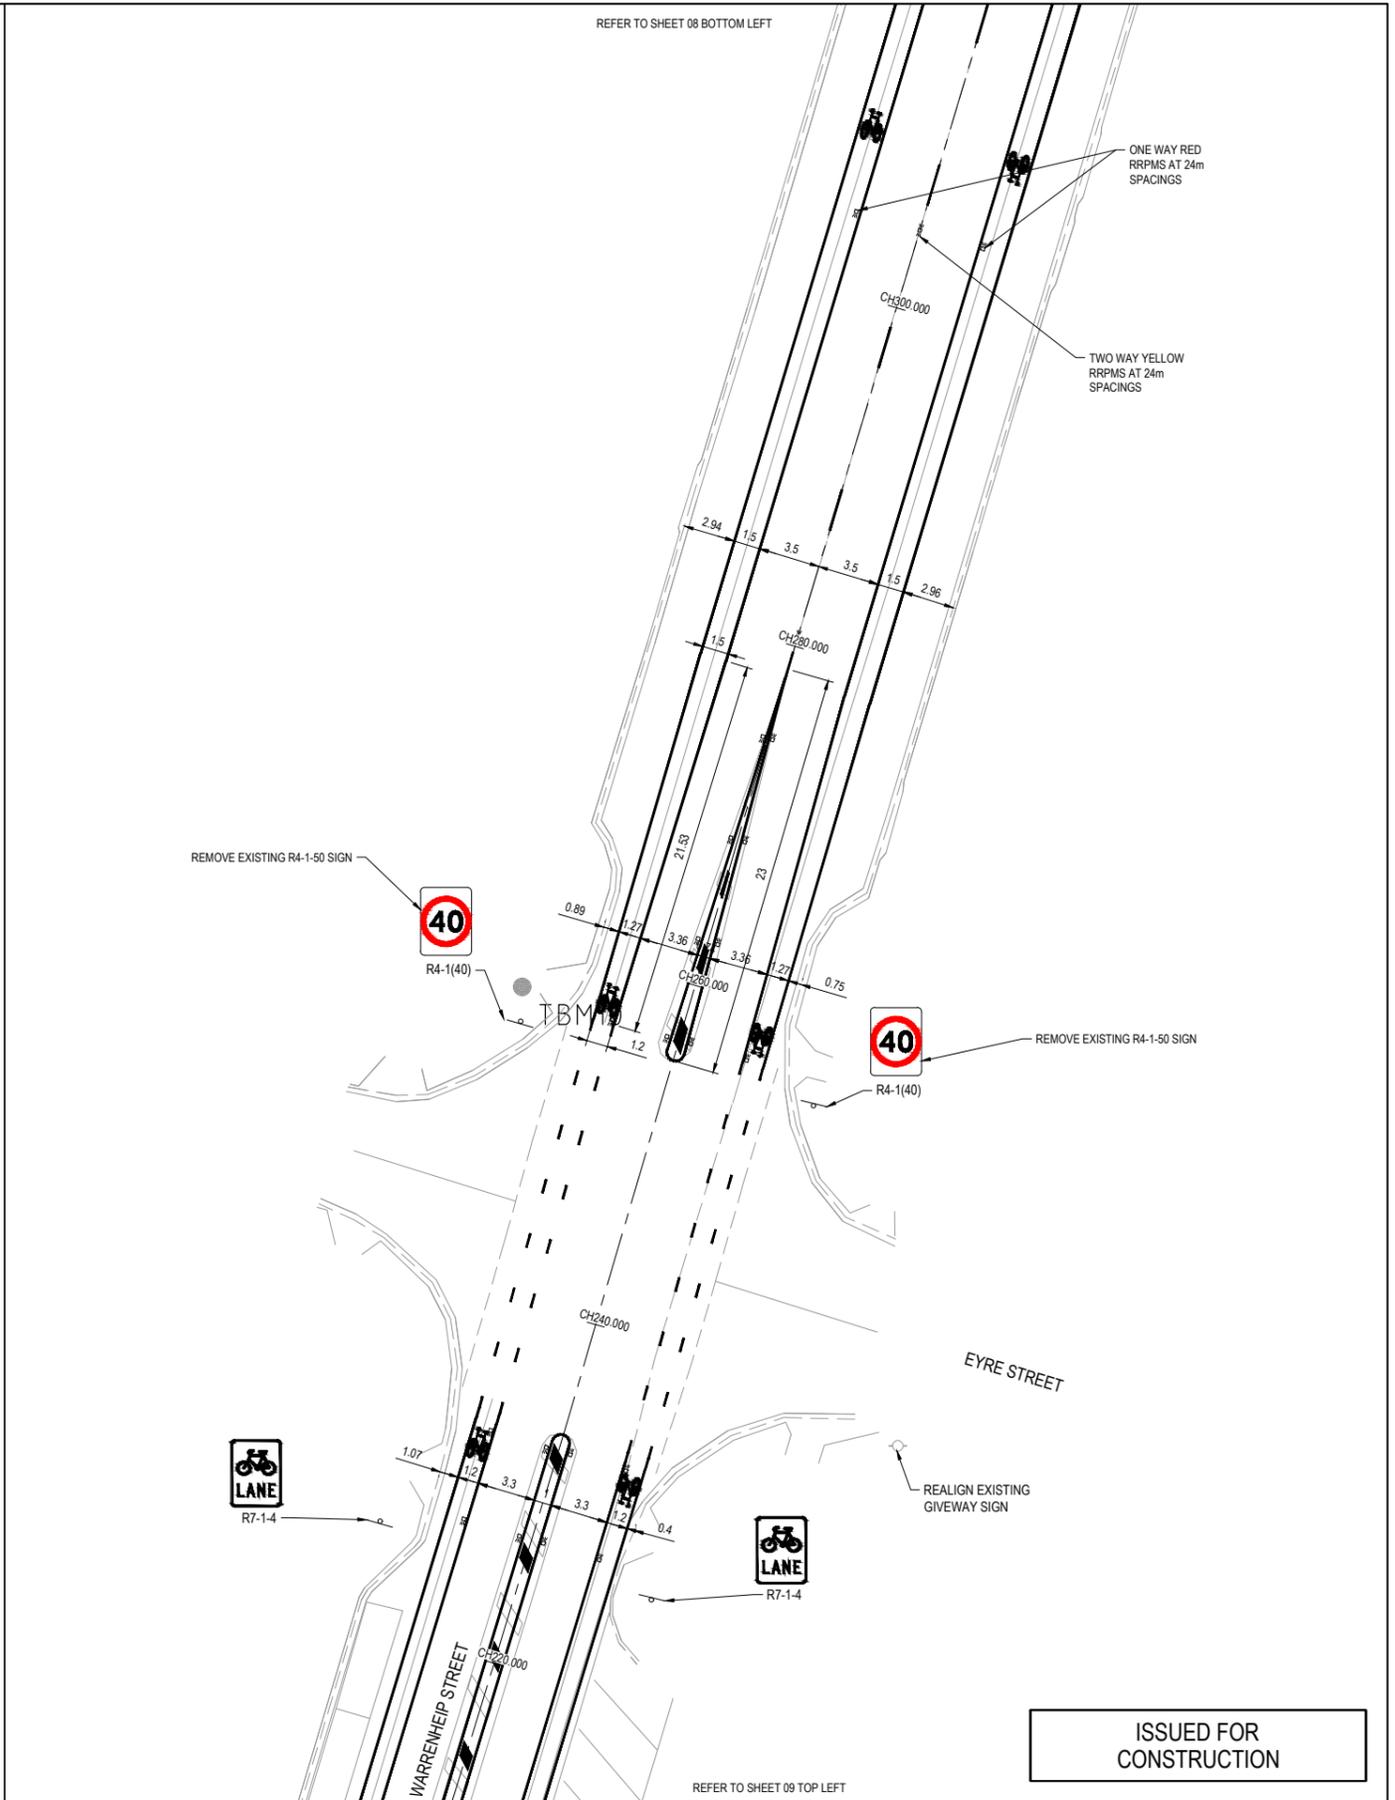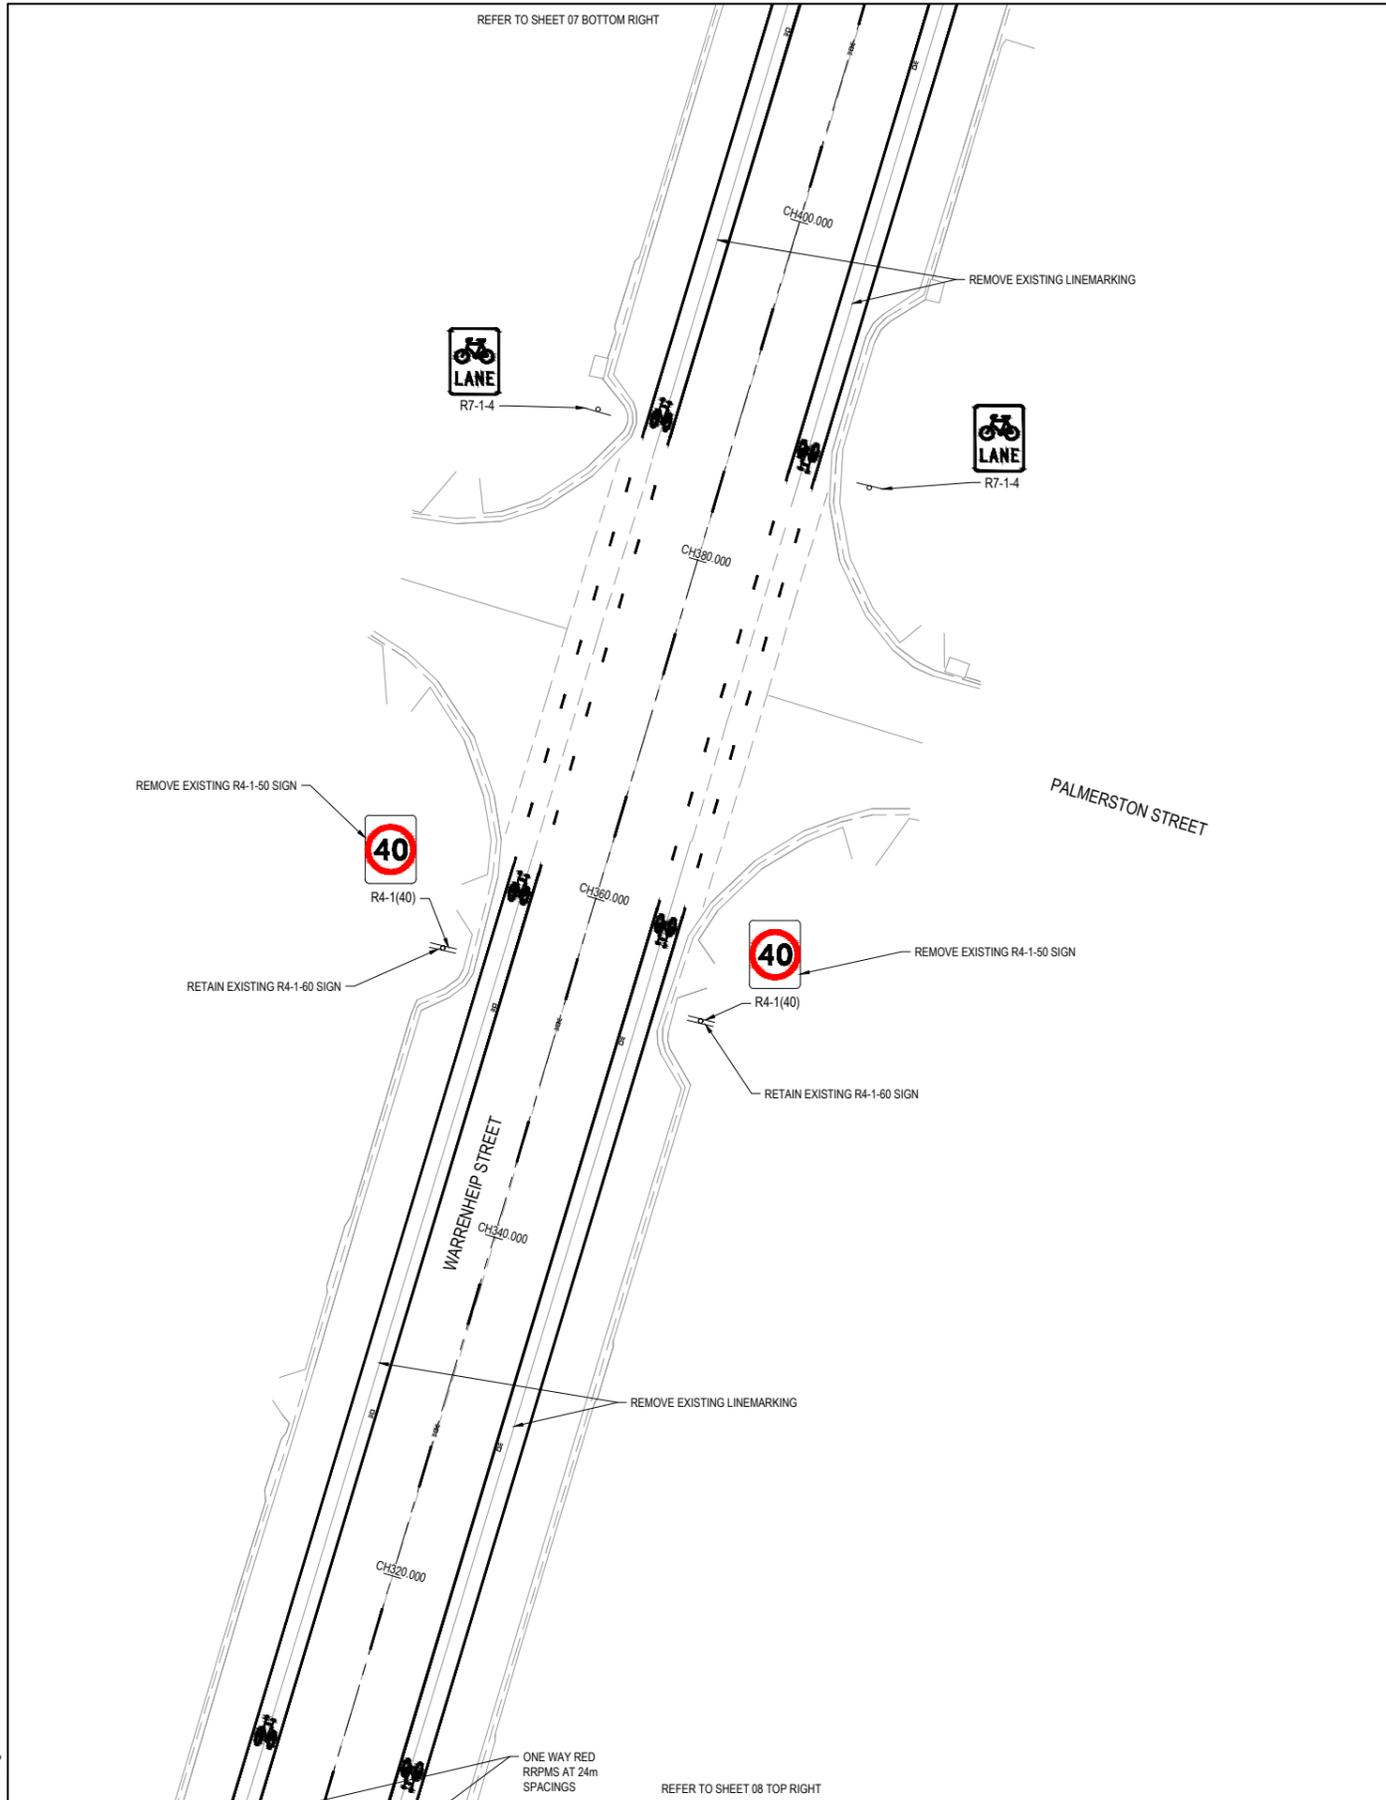

ISSUED FOR CONSTRUCTION

ISSUE	APP'D	DATE	AMENDMENT
B	TT	08.04.2025	FURTHER COMMENTS ADDRESSED
A	TT	20.03.2025	WOMBAT CROSSINGS REMOVED
P2	MJ	06.09.2024	TRENCH GRATES PER DTP COMMENT
P1	MJ	26.08.2024	ISSUED FOR DTP REVIEW
P0		06.08.2024	DRAFT ISSUE FOR DISCUSSION

GENERAL NOTES

ALL LINEMARKING, SIGNAGE AND RRPMS ARE TO BE INSTALLED AS PER AS 1742



BW

Beveridge Williams
 Suite 3, 180 Eleanor Drive
 Lucas VIC 3350
 ph: 03 53272000
 www.beveridgewilliams.com.au

DESIGNED T. THEWLIS
26.08.2024


APPROVED M. JOHNSON
REG. No. PE000573
Date: 26.08.2024



CAT: GRAMPPIANS REGION
 PROJ: BUNINYONG COMMUNITY SAFETY PROJECT
 FILE: 2302494-1500-LMP.dwg



BUNINYONG COMMUNITY SAFETY PROJECT
DETAILED DESIGN PLANS
SIGNAGE & LINEMARKING PLAN
SHEET 03 OF 14

FILE NO. 2302494	CONTRACT NO. DOT32694	SHEET NO. 05 of 16	DRAWING NO. 1502	ISSUE B
---------------------	--------------------------	-----------------------	---------------------	------------

 

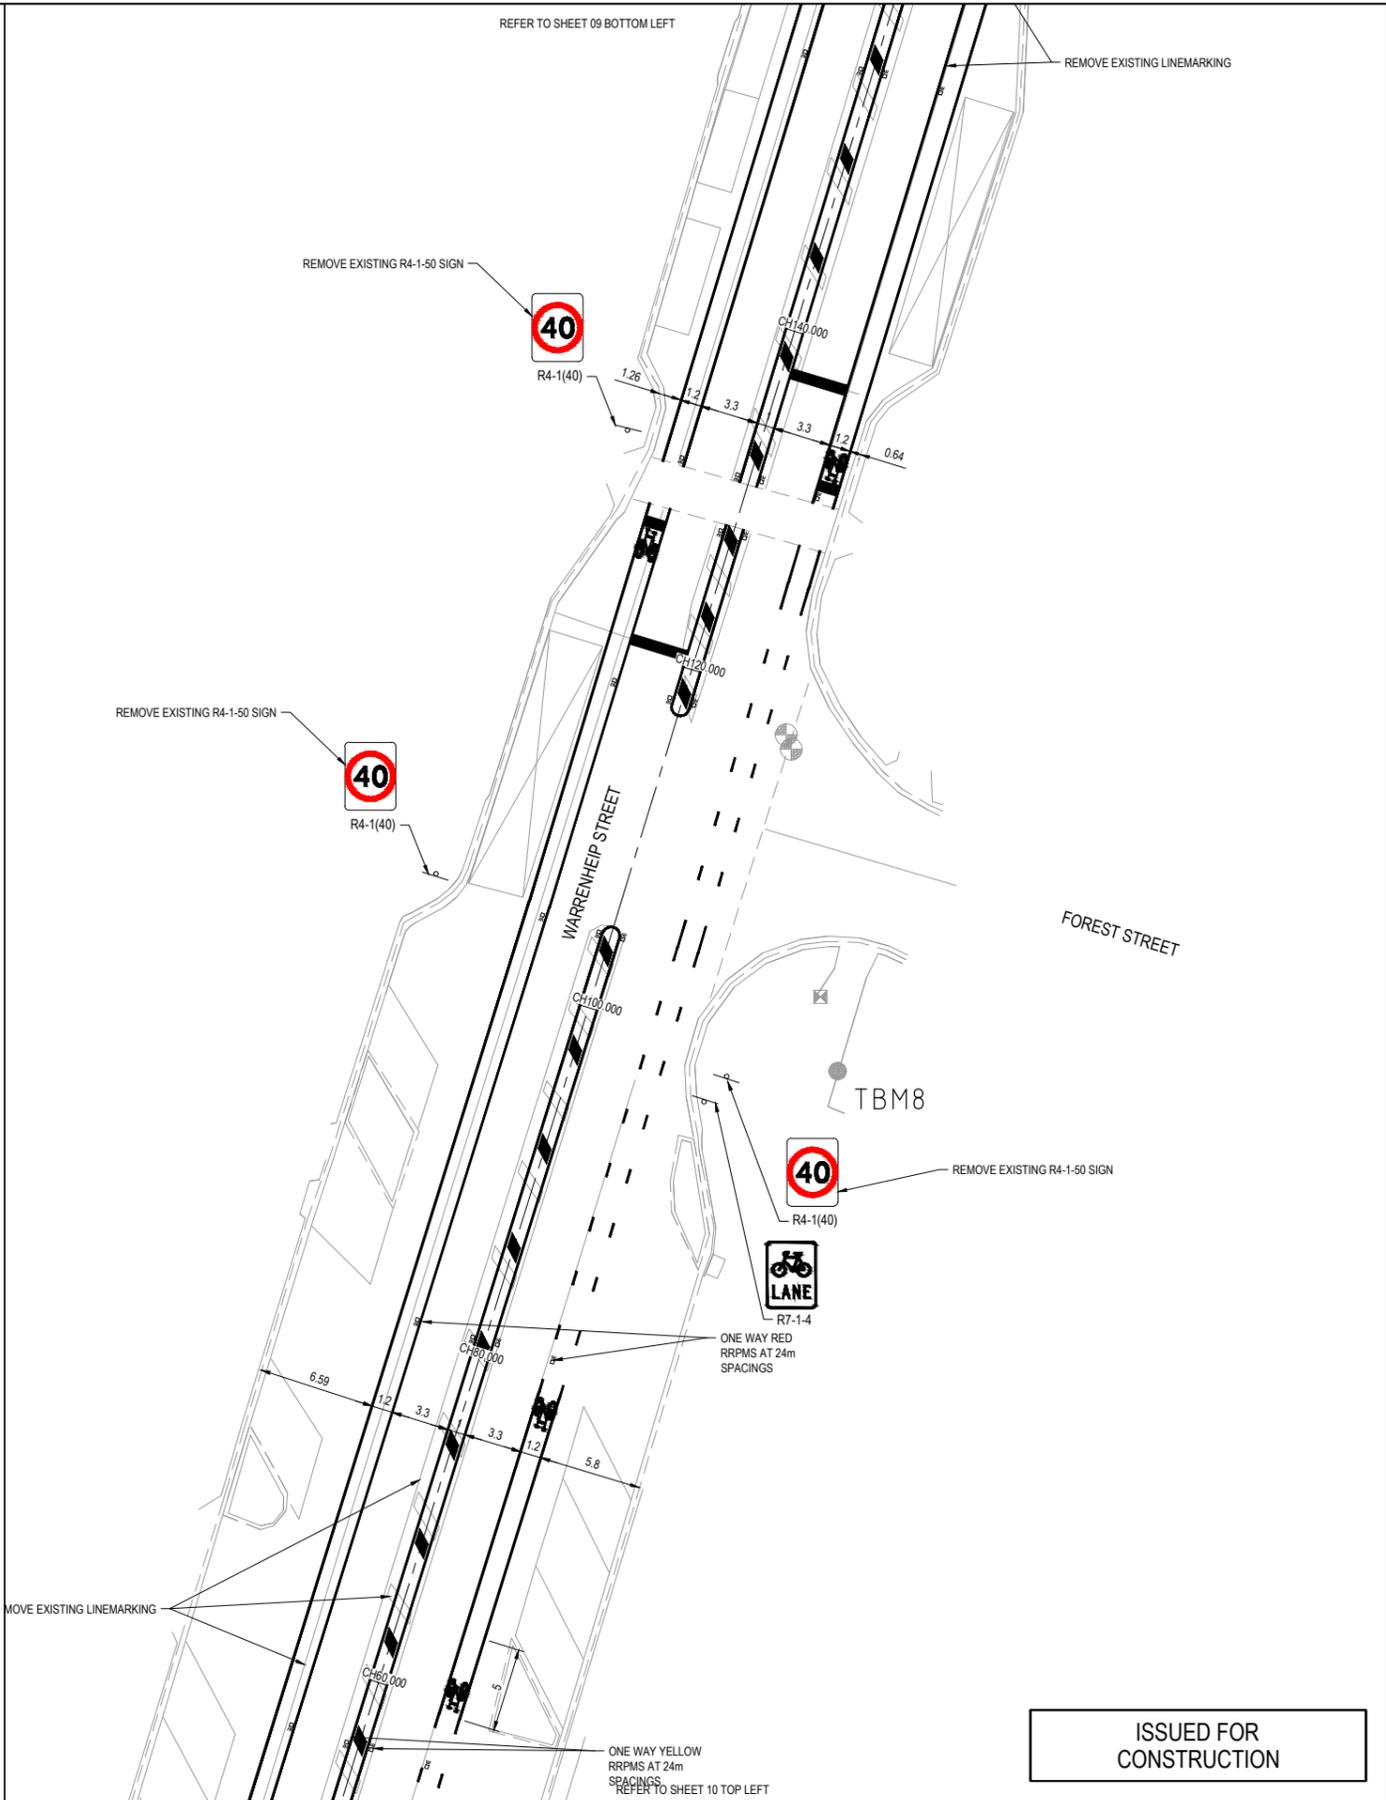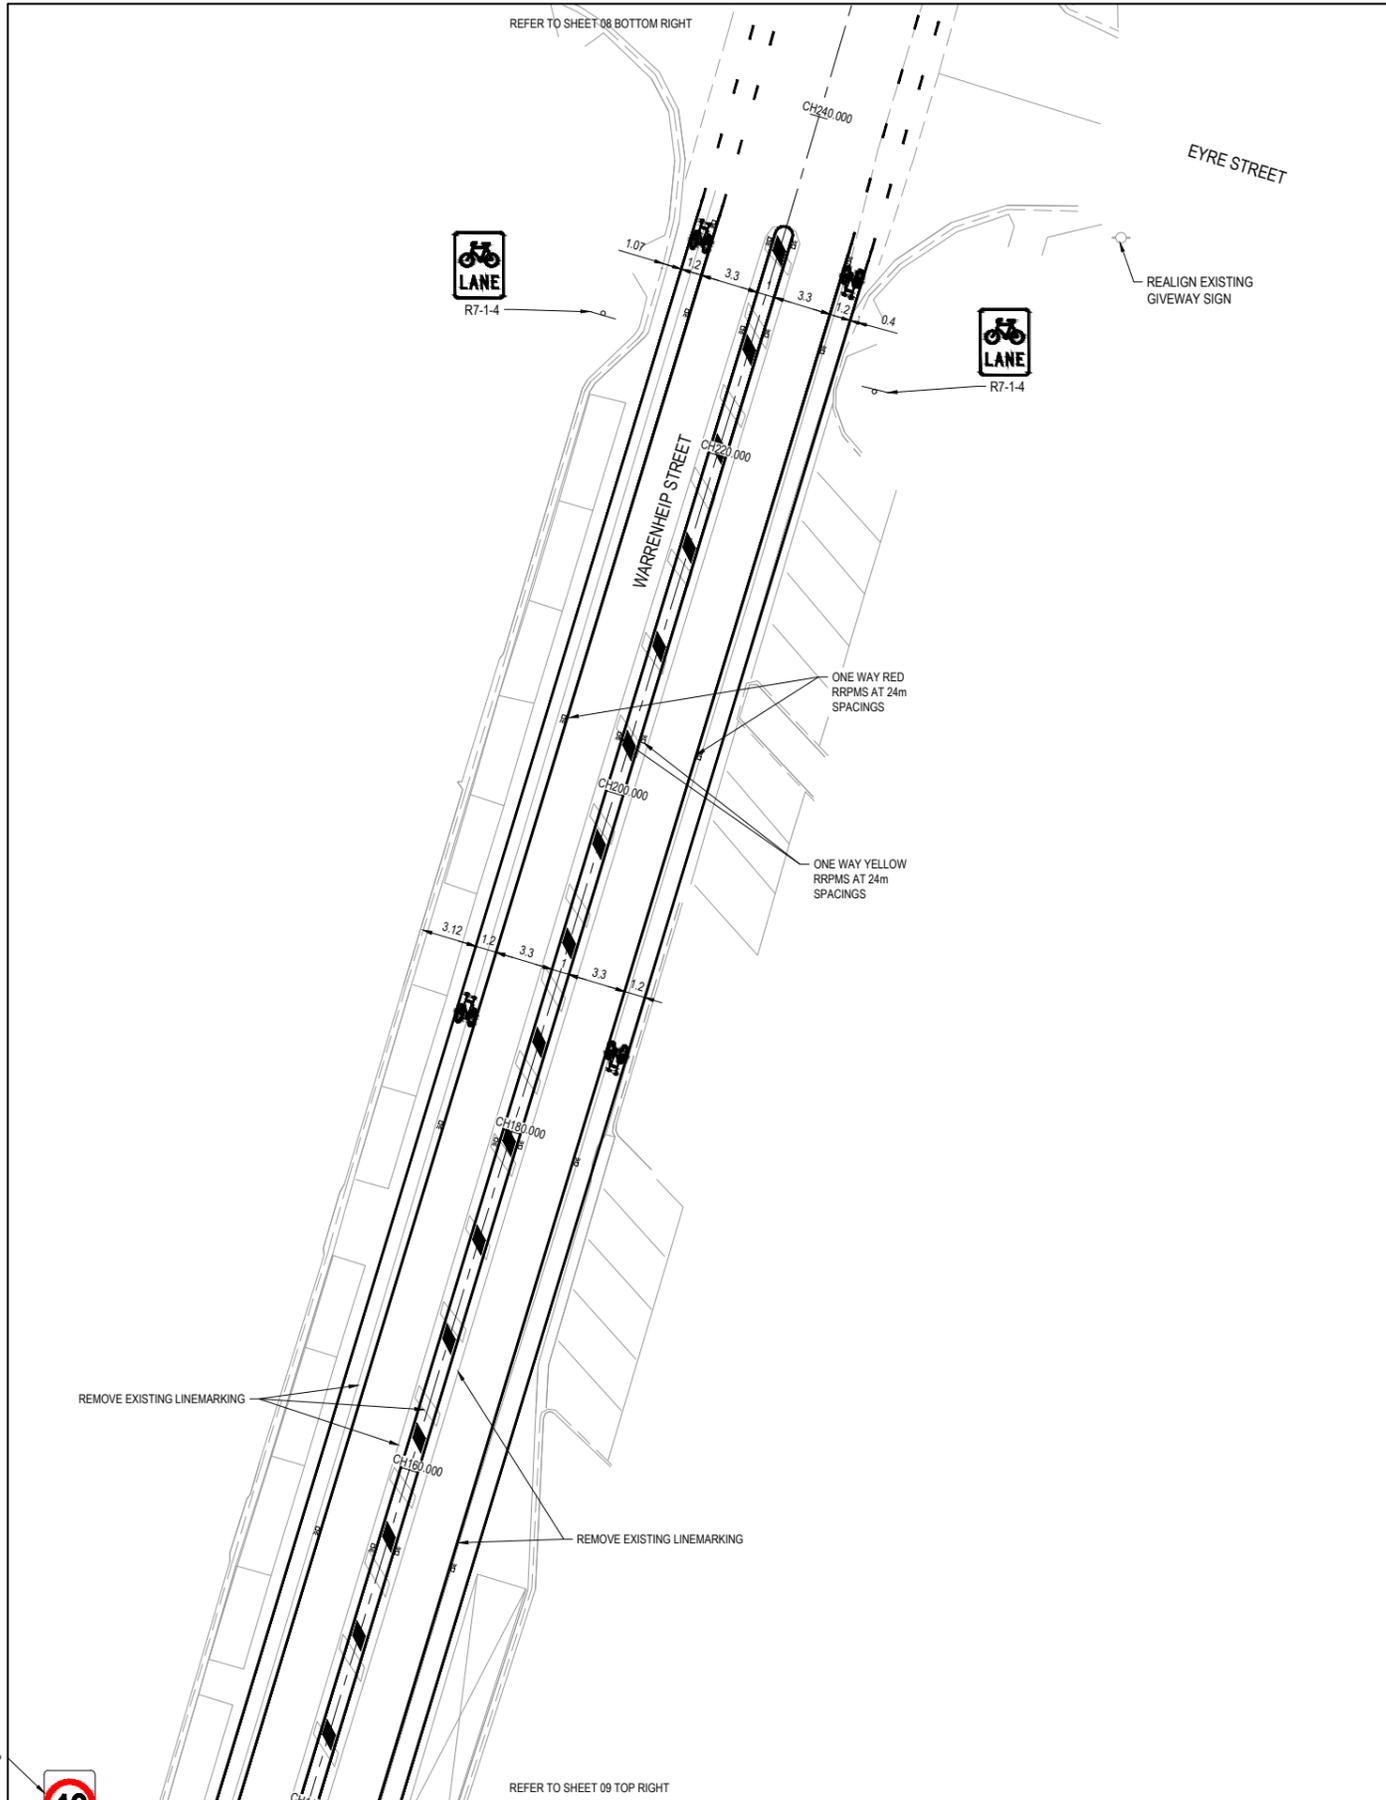

ISSUED FOR CONSTRUCTION

06.04.2025 1:34:34 PM 2302494-1500-LMP.dwg

ISSUE	APP'D	DATE	AMENDMENT
B	TT	08.04.2025	FURTHER COMMENTS ADDRESSED
A	TT	20.03.2025	WOMBAT CROSSINGS REMOVED
P2	MJ	06.09.2024	TRENCH GRATES PER DTP COMMENT
P1	MJ	26.08.2024	ISSUED FOR DTP REVIEW
P0		06.08.2024	DRAFT ISSUE FOR DISCUSSION

GENERAL NOTES
 ALL LINEMARKING, SIGNAGE AND RRPMS ARE TO BE INSTALLED AS PER AS 1742





BW
 Beveridge Williams
 Suite 3, 180 Eleanor Drive
 Lucas VIC 3350
 ph: 03 53272000
 www.beveridgewilliams.com.au

DESIGNED T. THEWLIS
 26.08.2024
 APPROVED M. JOHNSON
 REG. No. PE000573
 Date: 26.08.2024
 CAT: GRAMPIANS REGION
 PROJ: BUNINYONG COMMUNITY SAFETY PROJECT
 FILE: 2302494-1500-LMP.dwg



SCALE OF METRES
 1:200 @ A1

BUNINYONG COMMUNITY SAFETY PROJECT DETAILED DESIGN PLANS SIGNAGE & LINEMARKING PLAN SHEET 04 OF 14				
FILE NO. 2302494	CONTRACT NO. DOT32694	SHEET NO. 06 of 16	DRAWING NO. 1503	ISSUE B

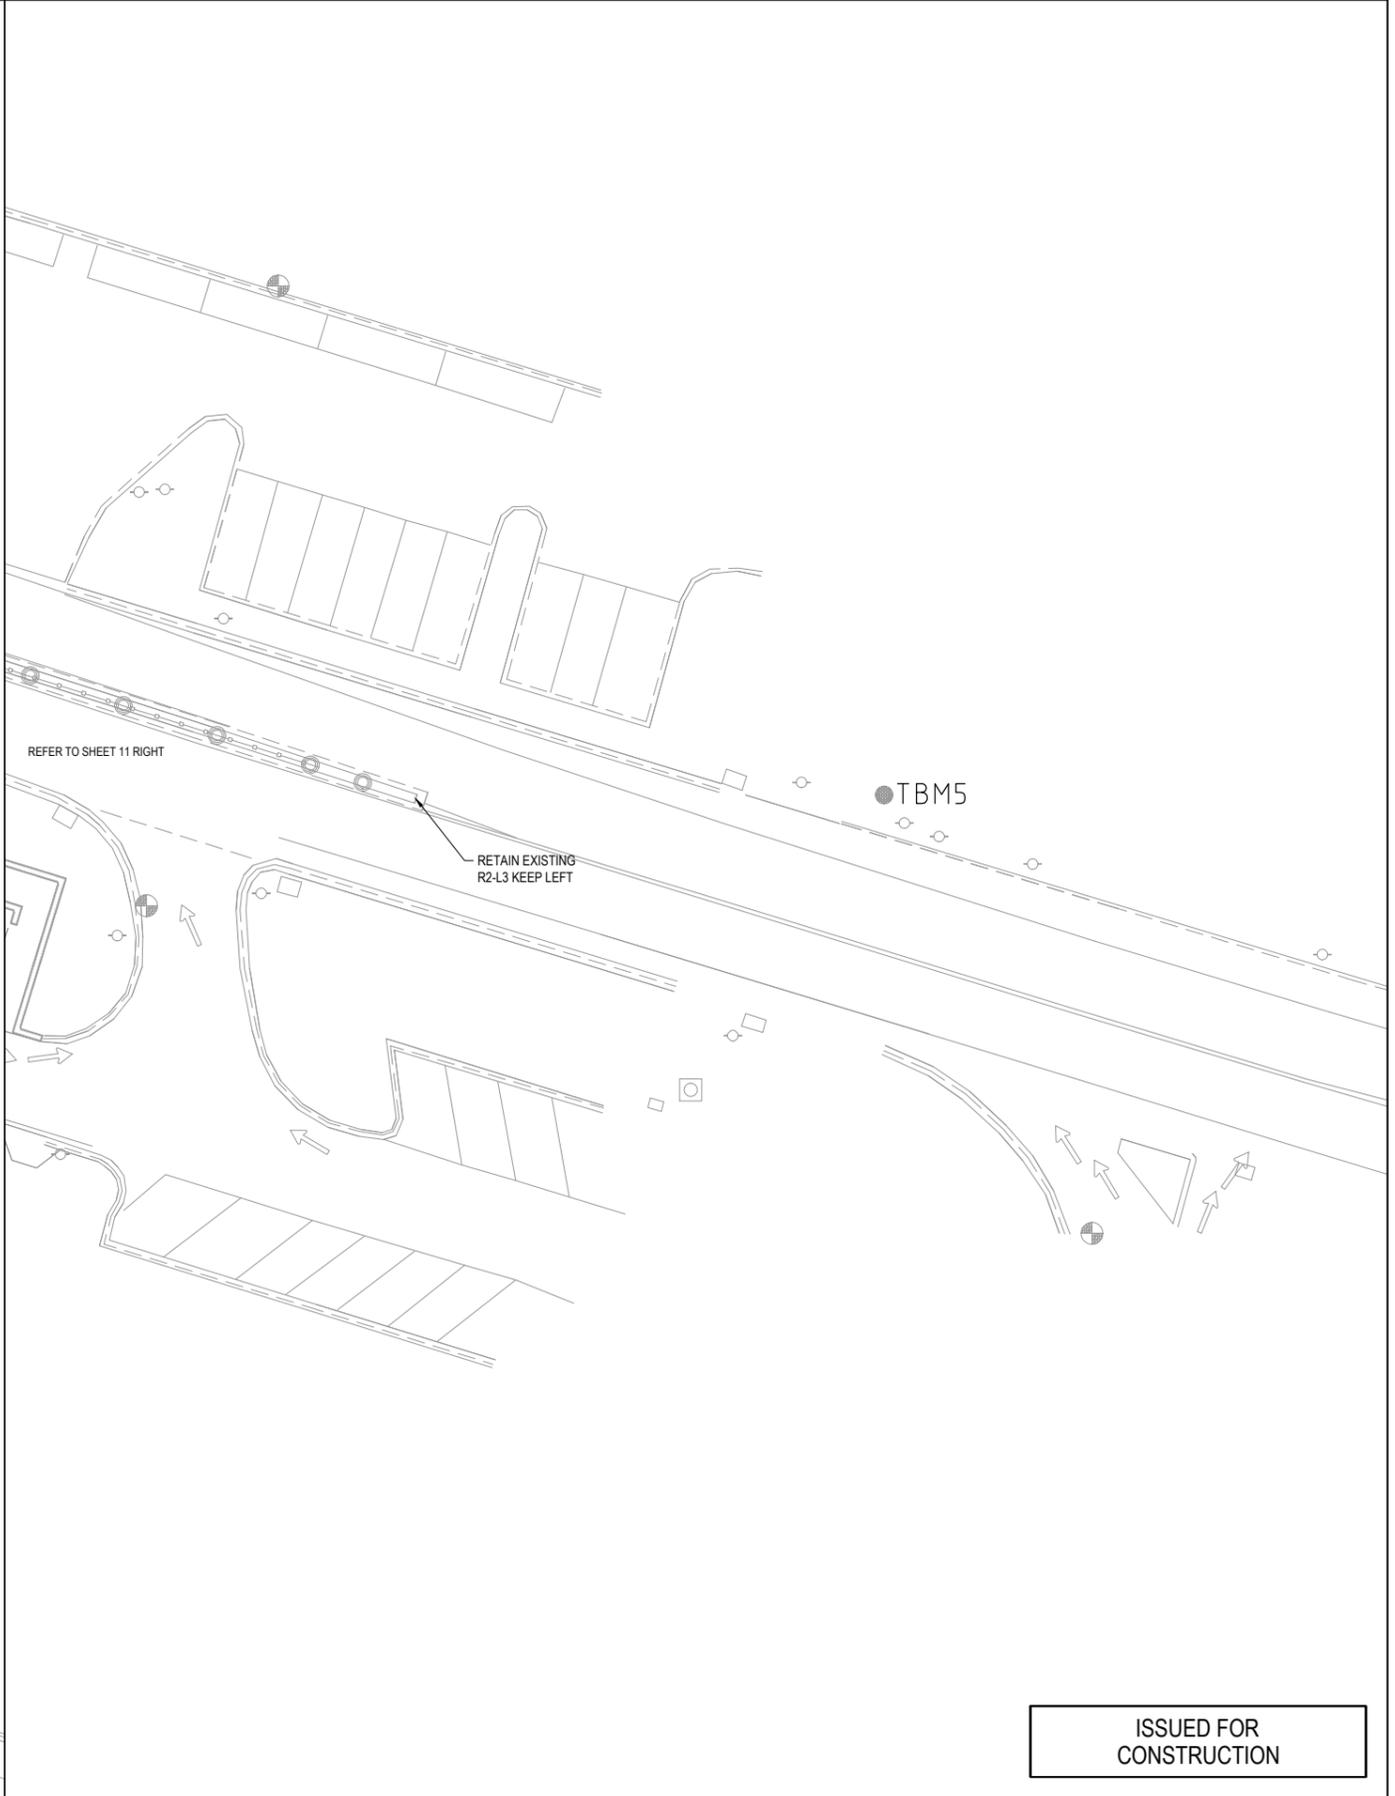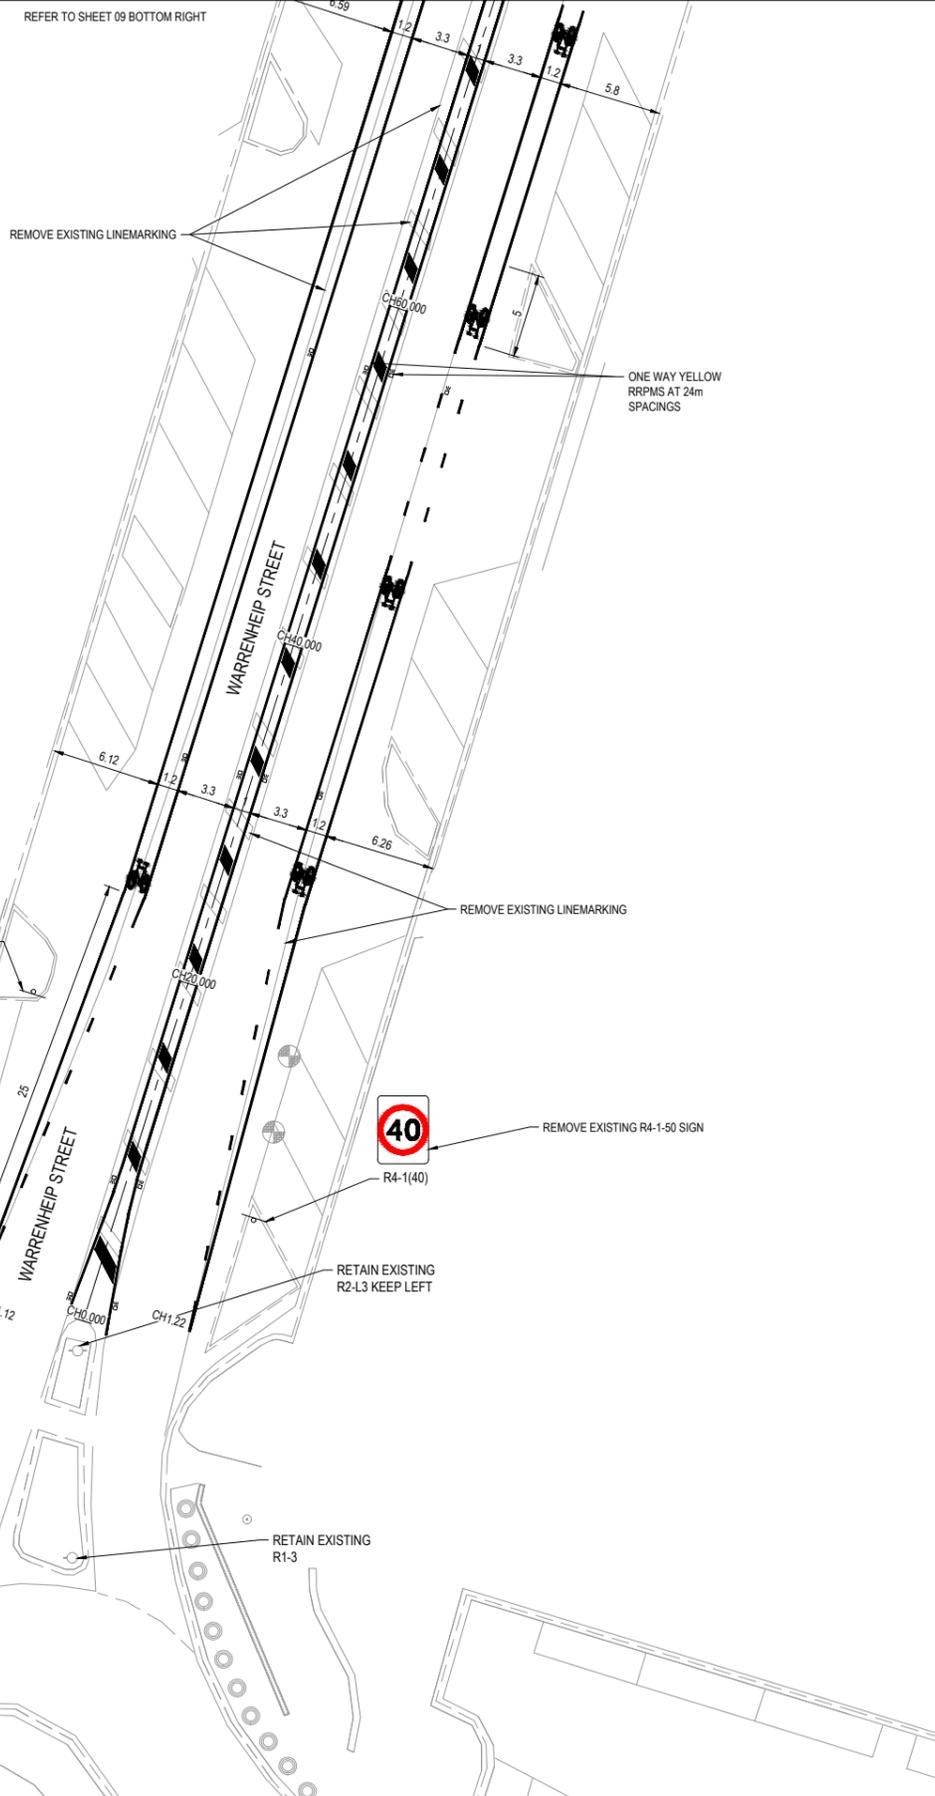

ISSUED FOR CONSTRUCTION


06.04.2025 1:34:34 PM 2302494-1500-LMP.dwg

ISSUE	APPD	DATE	AMENDMENT
B	TT	08.04.2025	FURTHER COMMENTS ADDRESSED
A	TT	20.03.2025	WOMBAT CROSSINGS REMOVED
P2	MJ	06.09.2024	TRENCH GRATES PER DTP COMMENT
P1	MJ	26.08.2024	ISSUED FOR DTP REVIEW
P0	MJ	06.08.2024	DRAFT ISSUE FOR DISCUSSION


GENERAL NOTES
 ALL LINEMARKING, SIGNAGE AND RRPMS ARE TO BE INSTALLED AS PER AS 1742



DESIGNED T. THEWLIS
 26.08.2024
 APPROVED M. JOHNSON
 REG. No. PE000573
 Date: 26.08.2024
 CAT: GRAMPPIANS REGION
 PROJ: BUNINYONG COMMUNITY SAFETY PROJECT
 FILE: 2302494-1500-LMP.dwg

 

BUNINYONG COMMUNITY SAFETY PROJECT DETAILED DESIGN PLANS SIGNAGE & LINEMARKING PLAN SHEET 05 OF 14				
FILE NO. 2302494	CONTRACT NO. DOT32694	SHEET NO. 07 of 16	DRAWING NO. 1504	ISSUE B

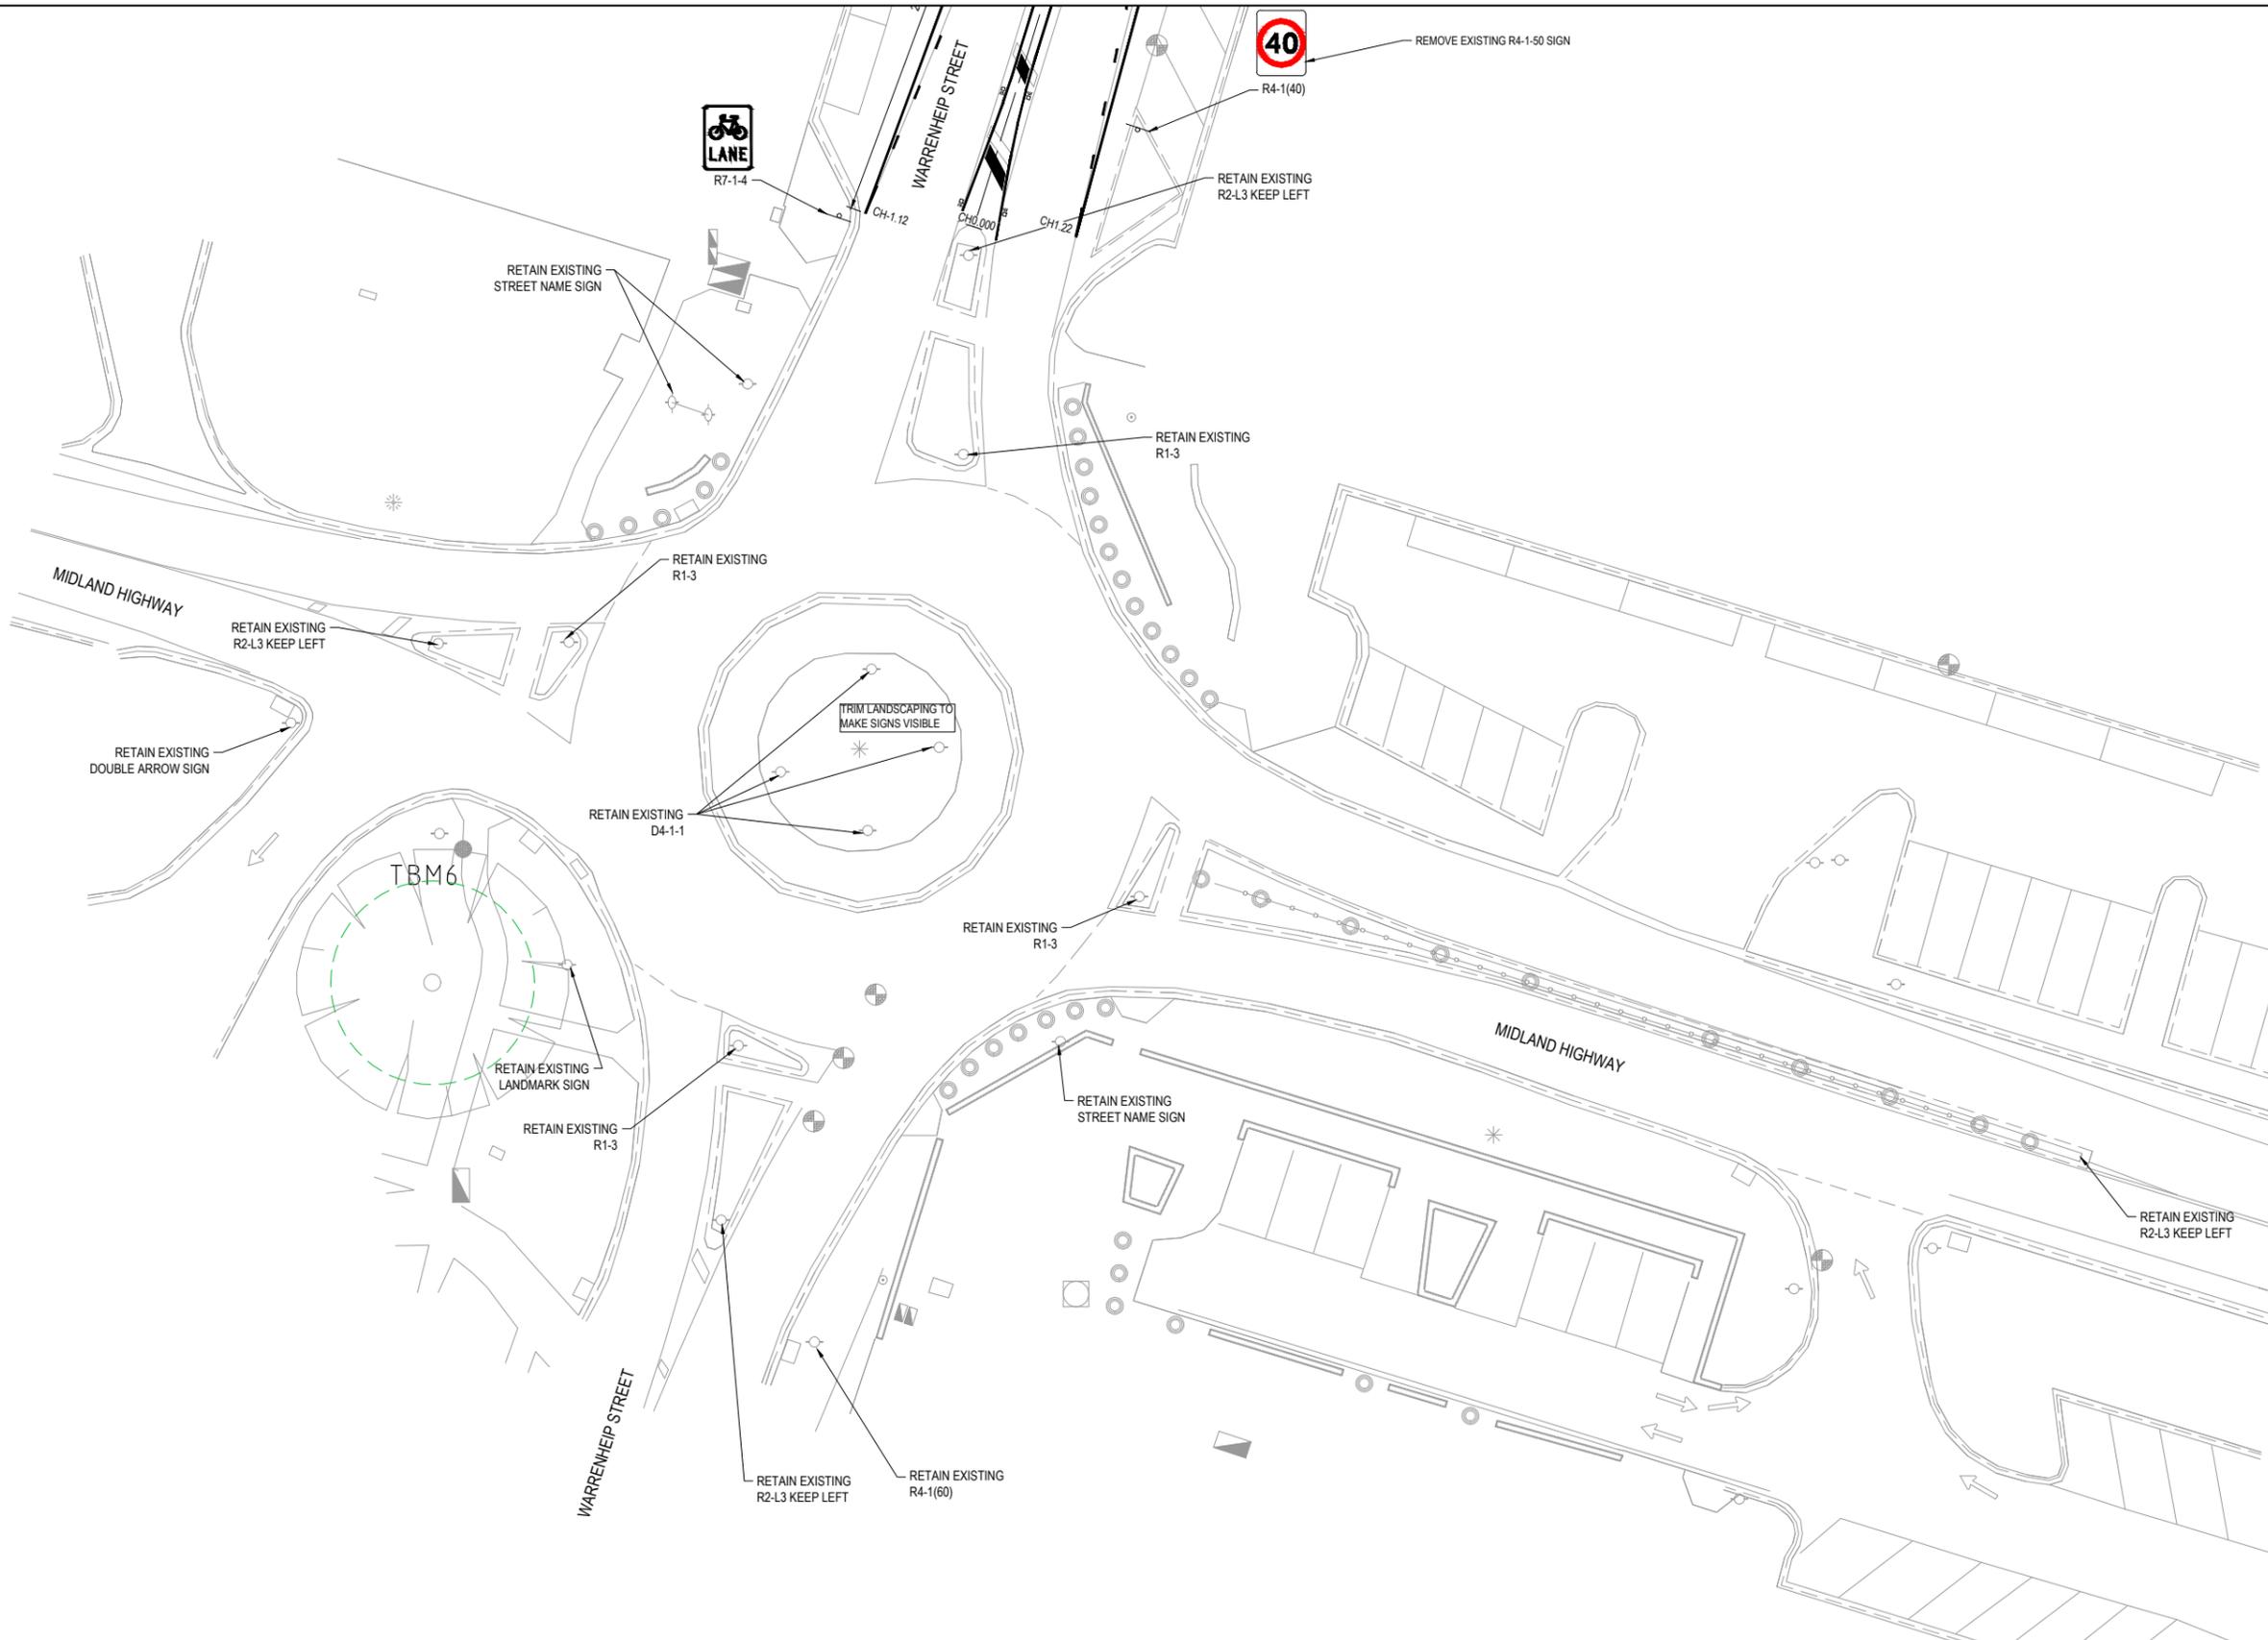


ISSUED FOR CONSTRUCTION


06.04.2025 1:34:34 PM 2302494-1500-LMP.dwg

ISSUE	APPD	DATE	AMENDMENT
B	TT	08.04.2025	FURTHER COMMENTS ADDRESSED
A	TT	20.03.2025	WOMBAT CROSSINGS REMOVED
P2	MJ	06.09.2024	TRENCH GRATES PER DTP COMMENT
P1	MJ	26.08.2024	ISSUED FOR DTP REVIEW
P0		06.08.2024	DRAFT ISSUE FOR DISCUSSION


GENERAL NOTES
 ALL LINEMARKING, SIGNAGE AND RRPMS ARE TO BE INSTALLED AS PER AS 1742

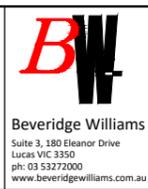


DESIGNED T. THEWLIS
 26.08.2024
 APPROVED M. JOHNSON
 REG. No. PE0005573
 Date: 26.08.2024
 CAT: GRAMPPIANS REGION
 PROJ: BUNINYONG COMMUNITY SAFETY PROJECT
 FILE: 2302494-1500-LMP.dwg

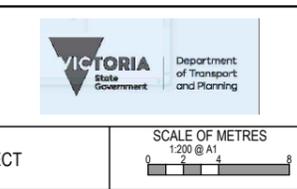

BUNINYONG COMMUNITY SAFETY PROJECT DETAILED DESIGN PLANS SIGNAGE & LINEMARKING PLAN SHEET 06 OF 14				
FILE NO. 2302494	CONTRACT NO. DOT32694	SHEET NO. 08 of 16	DRAWING NO. 1505	ISSUE B

 

06.04.2025 1:34:34 PM 2302494-1500-LMP.dwg

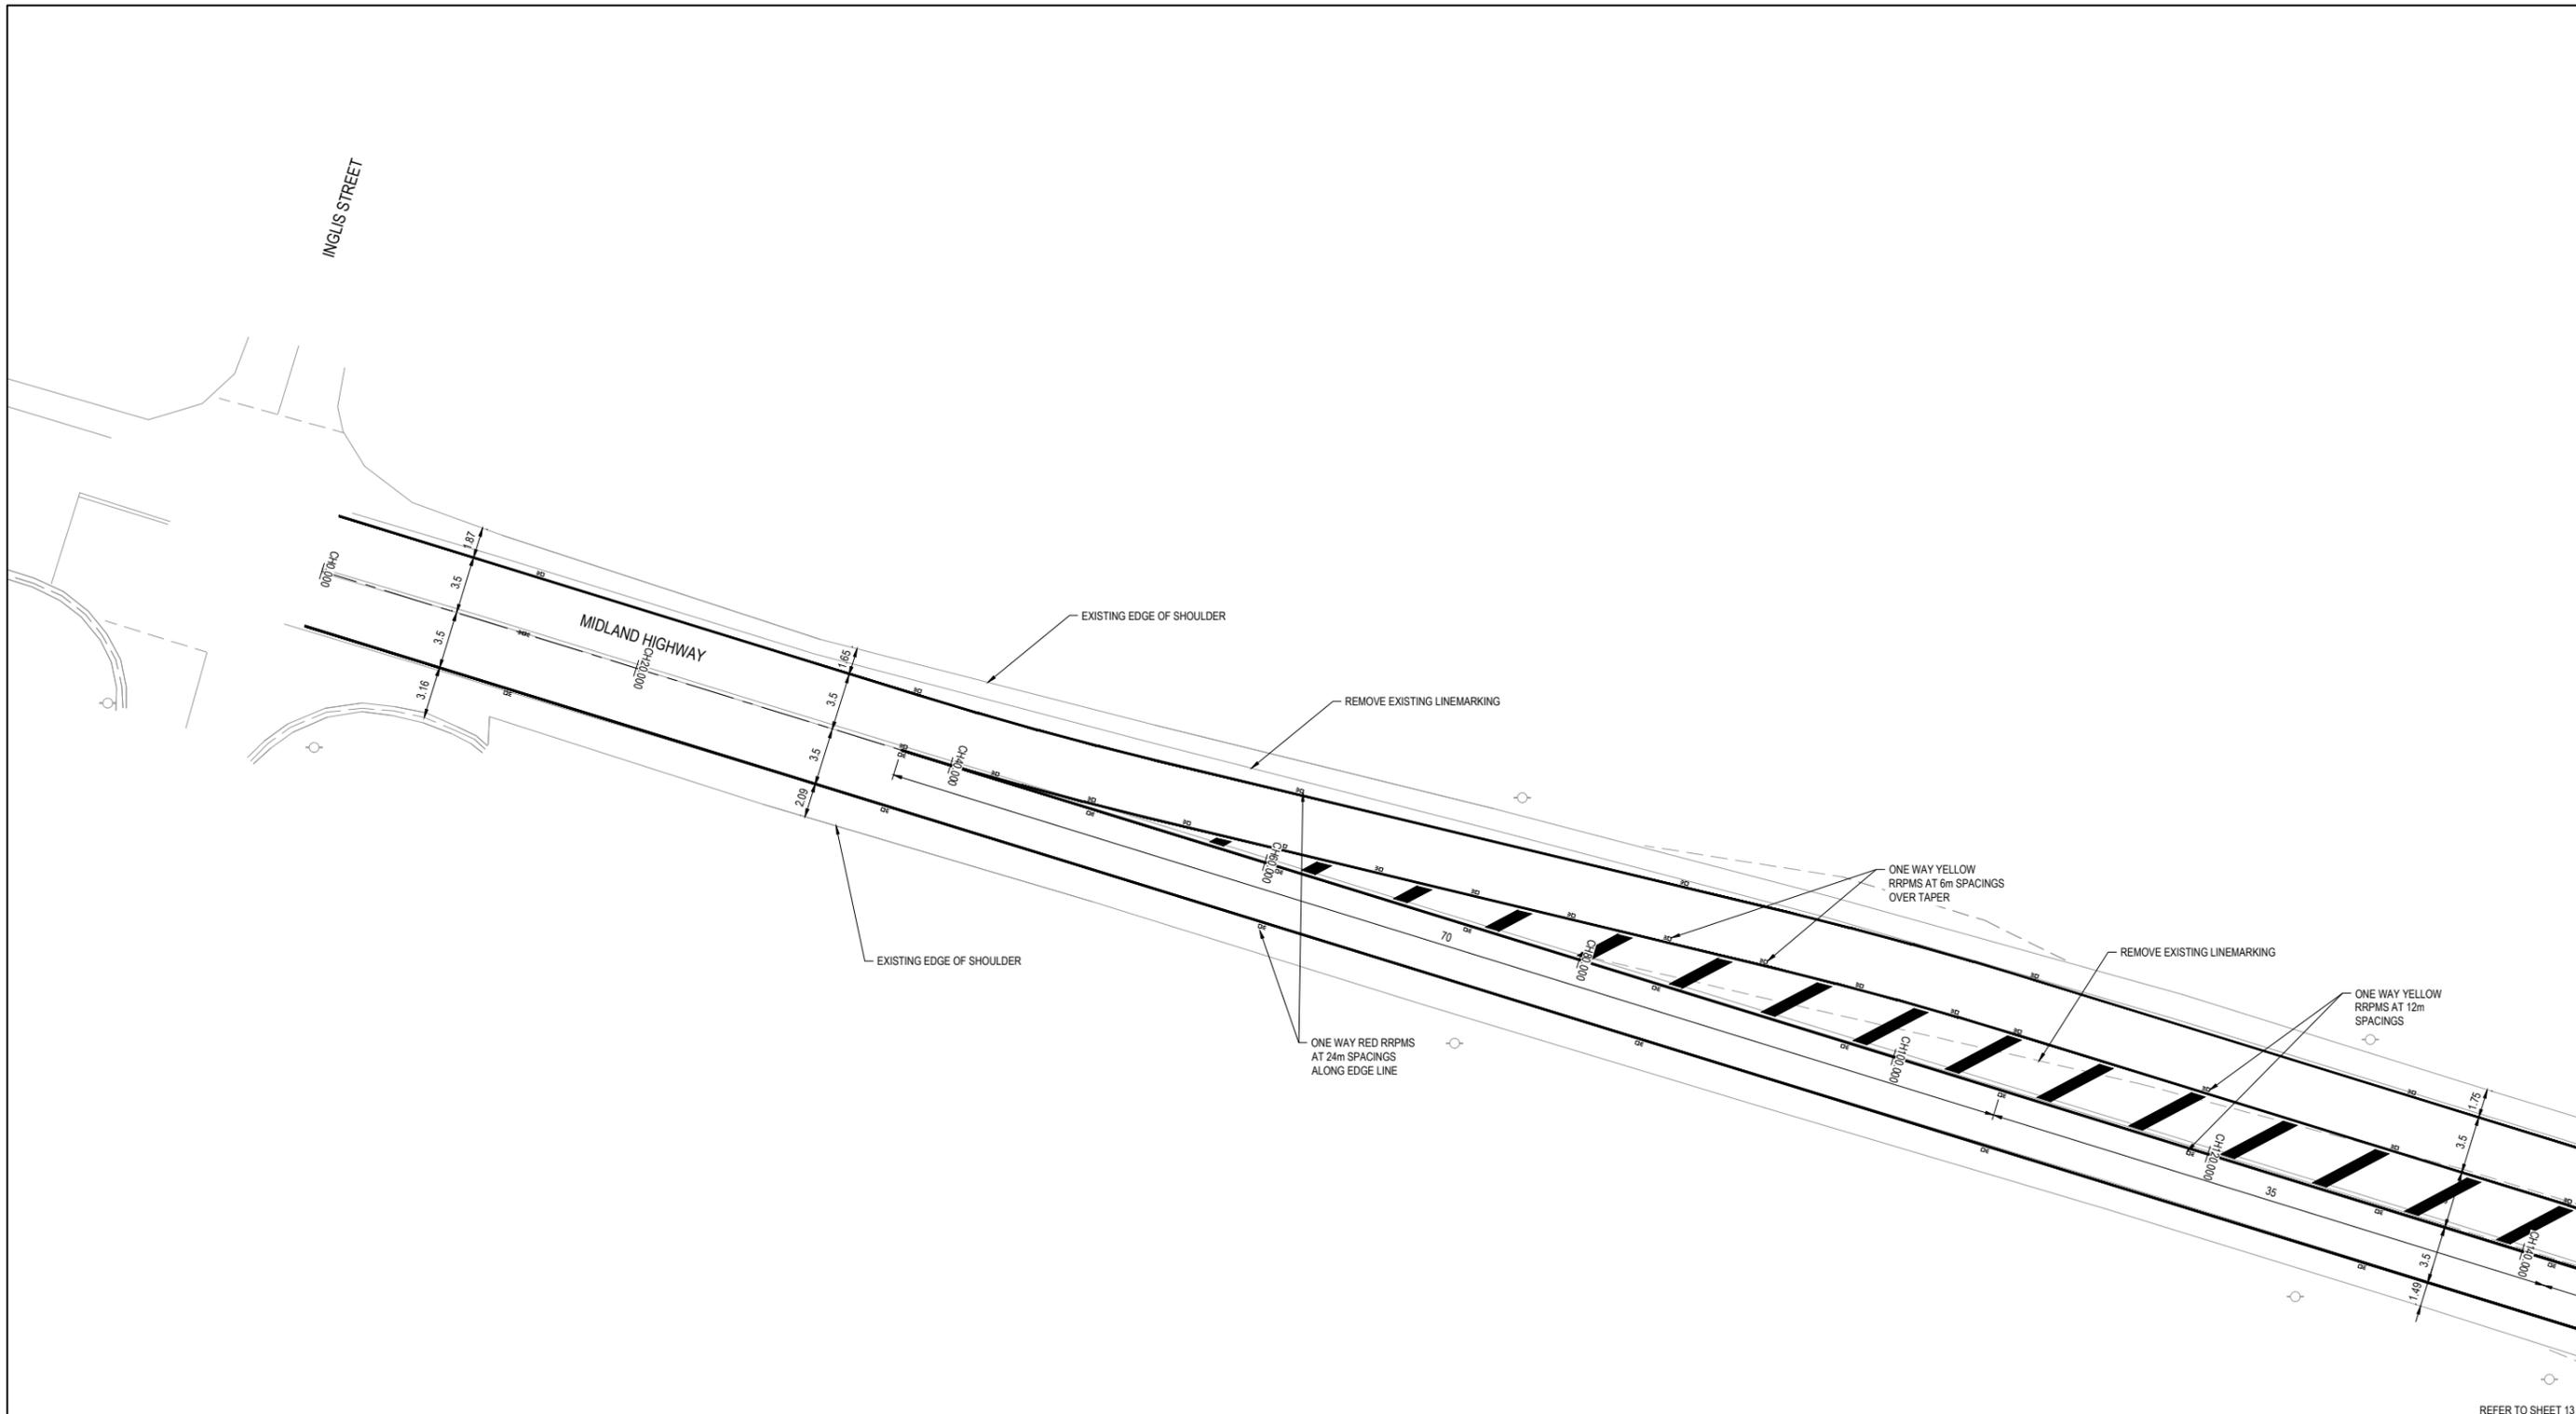


REFER TO SHEET 13


ISSUED FOR CONSTRUCTION

ISSUE	APP'D	DATE	AMENDMENT
B	TT	08.04.2025	FURTHER COMMENTS ADDRESSED
A	TT	20.03.2025	WOMBAT CROSSINGS REMOVED
P2	MJ	06.09.2024	TRENCH GRATES PER DTP COMMENT
P1	MJ	26.08.2024	ISSUED FOR DTP REVIEW
P0		06.08.2024	DRAFT ISSUE FOR DISCUSSION


GENERAL NOTES
 ALL LINEMARKING, SIGNAGE AND RRPMS ARE TO BE INSTALLED AS PER AS 1742

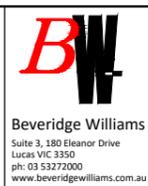


DESIGNED T. THEWLIS
 26.08.2024
 APPROVED M. JOHNSON
 REG. No. PE000573
 Date: 26.08.2024
 CAT: GRAMPPIANS REGION
 PROJ: BUNINYONG COMMUNITY SAFETY PROJECT
 FILE: 2302494-1500-LMP.dwg

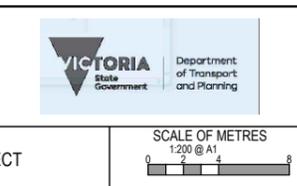

BUNINYONG COMMUNITY SAFETY PROJECT DETAILED DESIGN PLANS SIGNAGE & LINEMARKING PLAN SHEET 07 OF 14				
FILE NO. 2302494	CONTRACT NO. DOT32694	SHEET NO. 09 of 16	DRAWING NO. 1506	ISSUE B

 

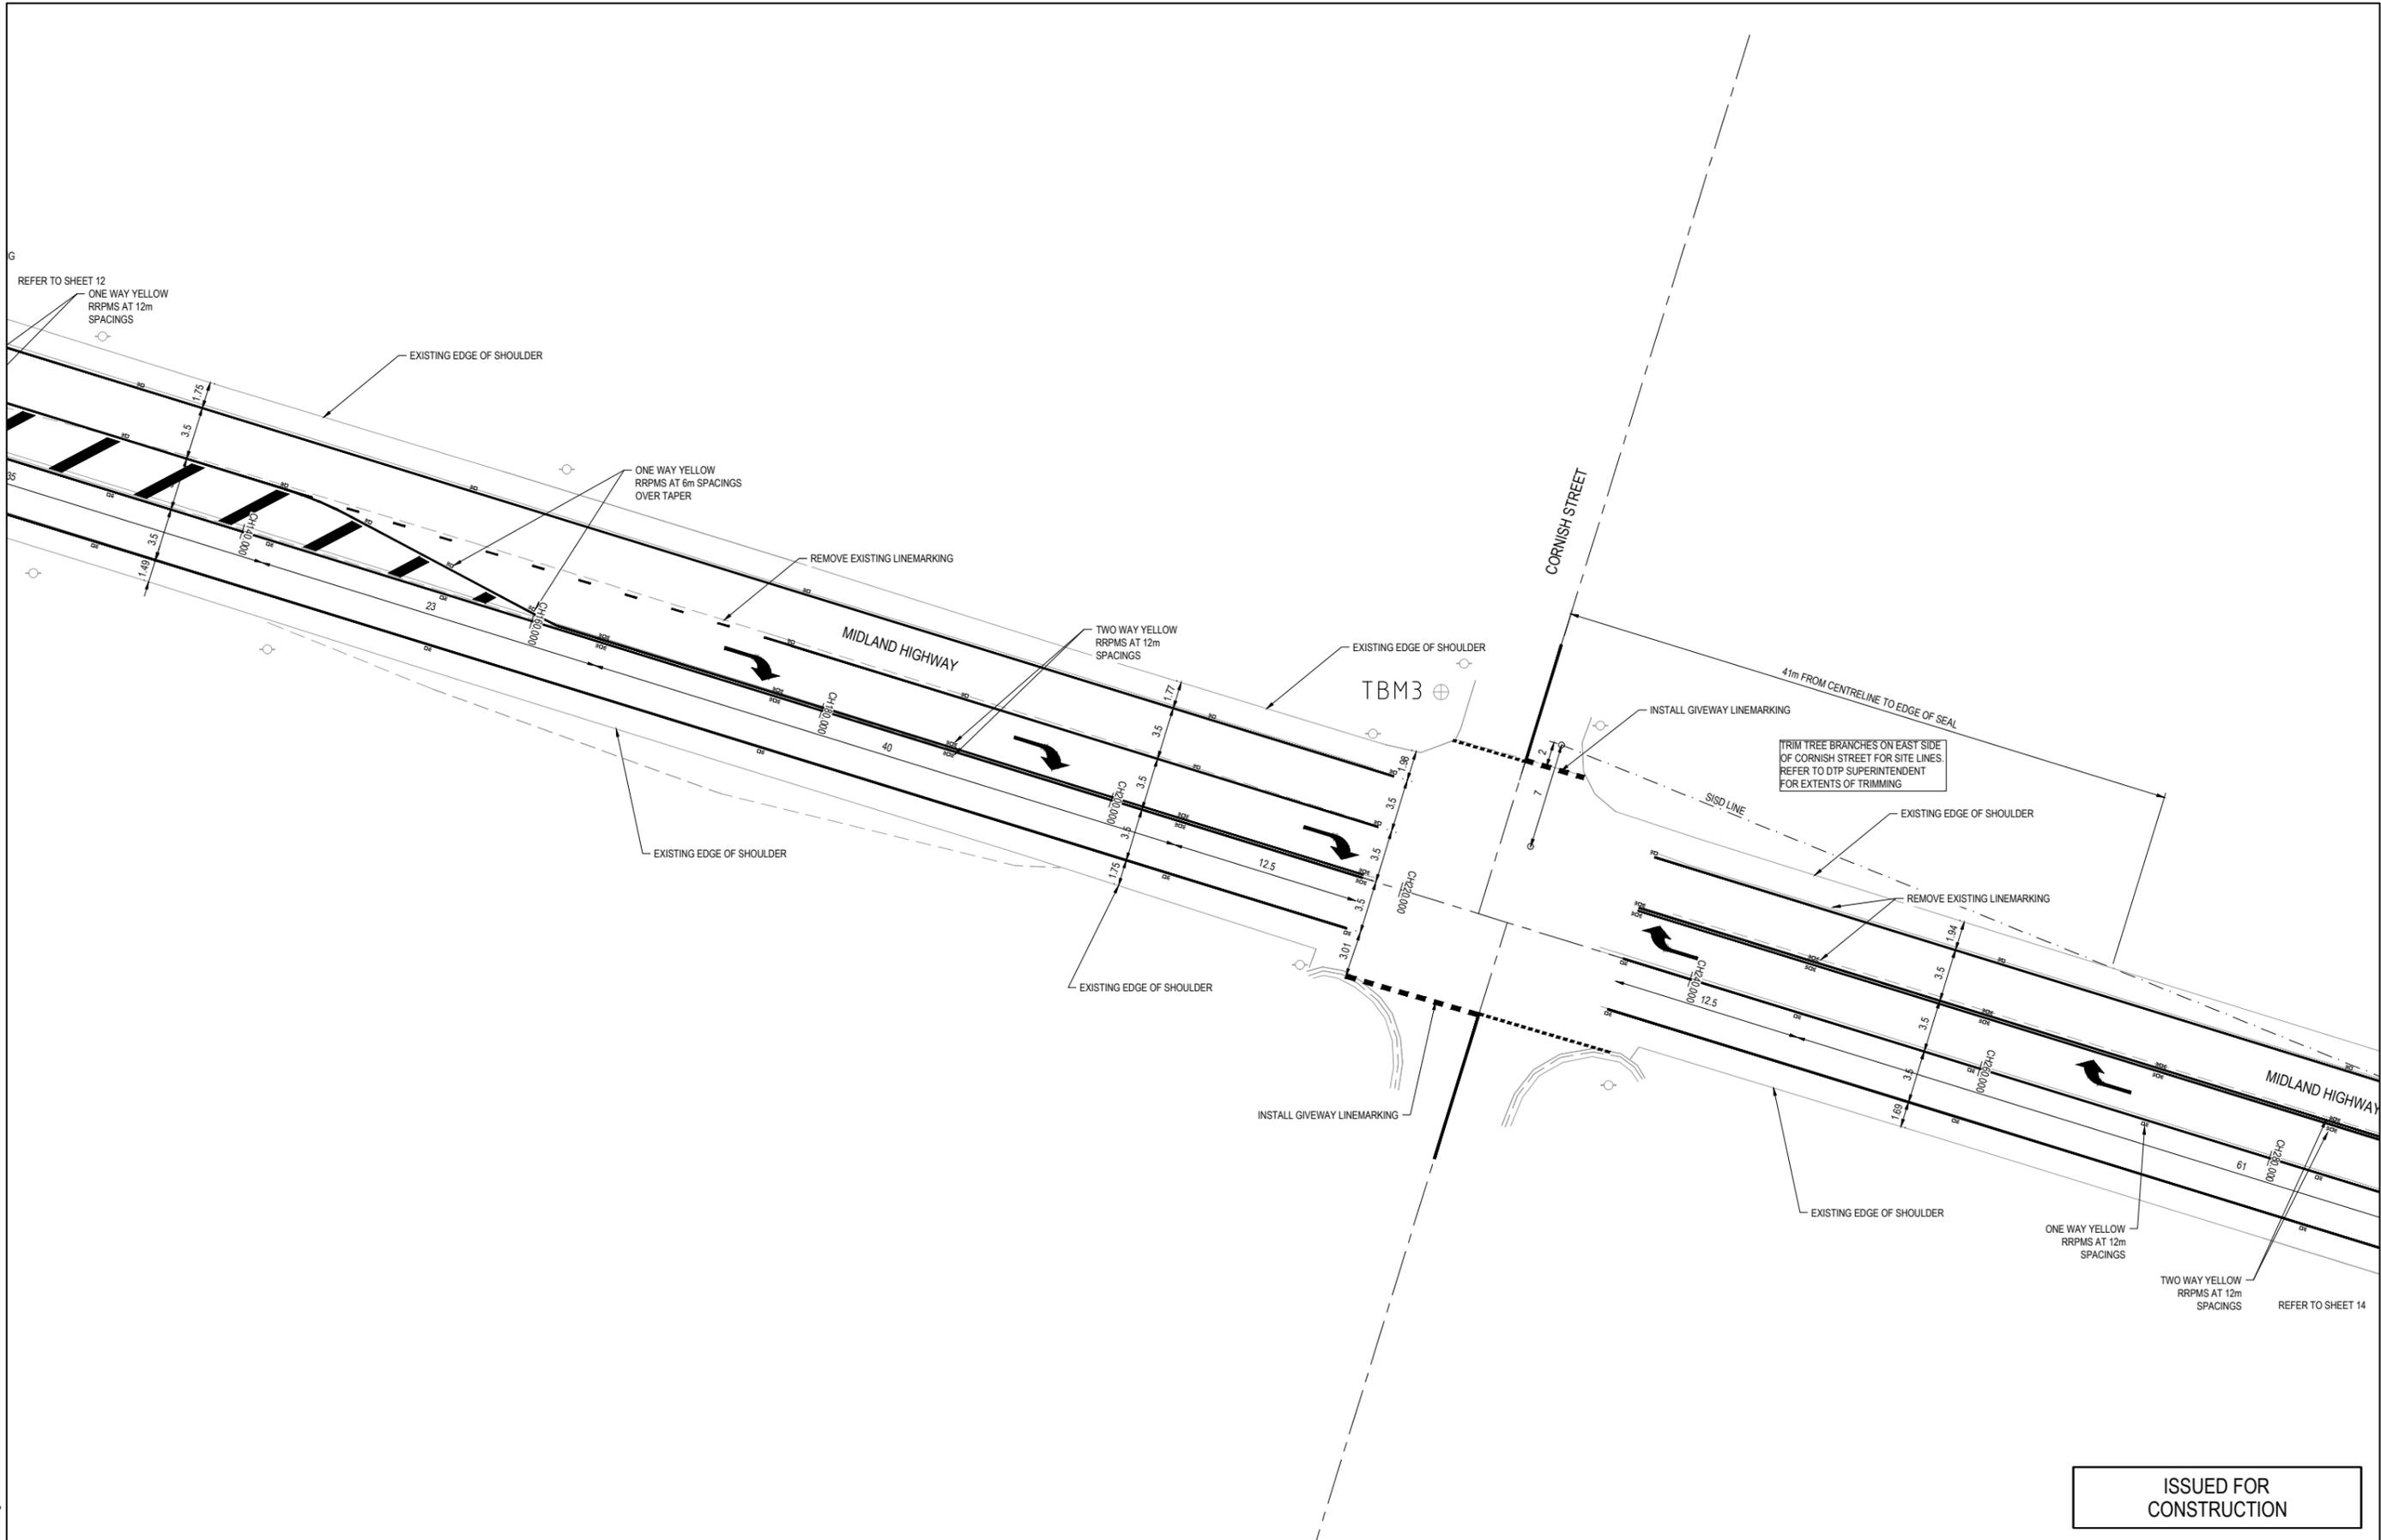

ISSUED FOR
CONSTRUCTION


06.04.2025 1:34:34 PM
DEFAULT 2302494-1500-LMP.dwg

ISSUE	APP'D	DATE	AMENDMENT
B	TT	08.04.2025	FURTHER COMMENTS ADDRESSED
A	TT	20.03.2025	WOMBAT CROSSINGS REMOVED
P2	MJ	06.09.2024	TRENCH GRATES PER DTP COMMENT
P1	MJ	26.08.2024	ISSUED FOR DTP REVIEW
P0		06.08.2024	DRAFT ISSUE FOR DISCUSSION


GENERAL NOTES
ALL LINEMARKING, SIGNAGE AND RRPMS ARE TO BE INSTALLED AS PER AS 1742



DESIGNED T. THEWLIS
26.08.2024
APPROVED M. JOHNSON
REG. No. PE0005573
Date: 26.08.2024
CAT: GRAMPPIANS REGION
PROJ: BUNINYONG COMMUNITY SAFETY PROJECT
FILE: 2302494-1500-LMP.dwg

 

BUNINYONG COMMUNITY SAFETY PROJECT DETAILED DESIGN PLANS SIGNAGE & LINEMARKING PLAN SHEET 08 OF 14				
FILE NO.	CONTRACT NO.	SHEET NO.	DRAWING NO.	ISSUE
2302494	DOT32694	10 of 16	1507	B

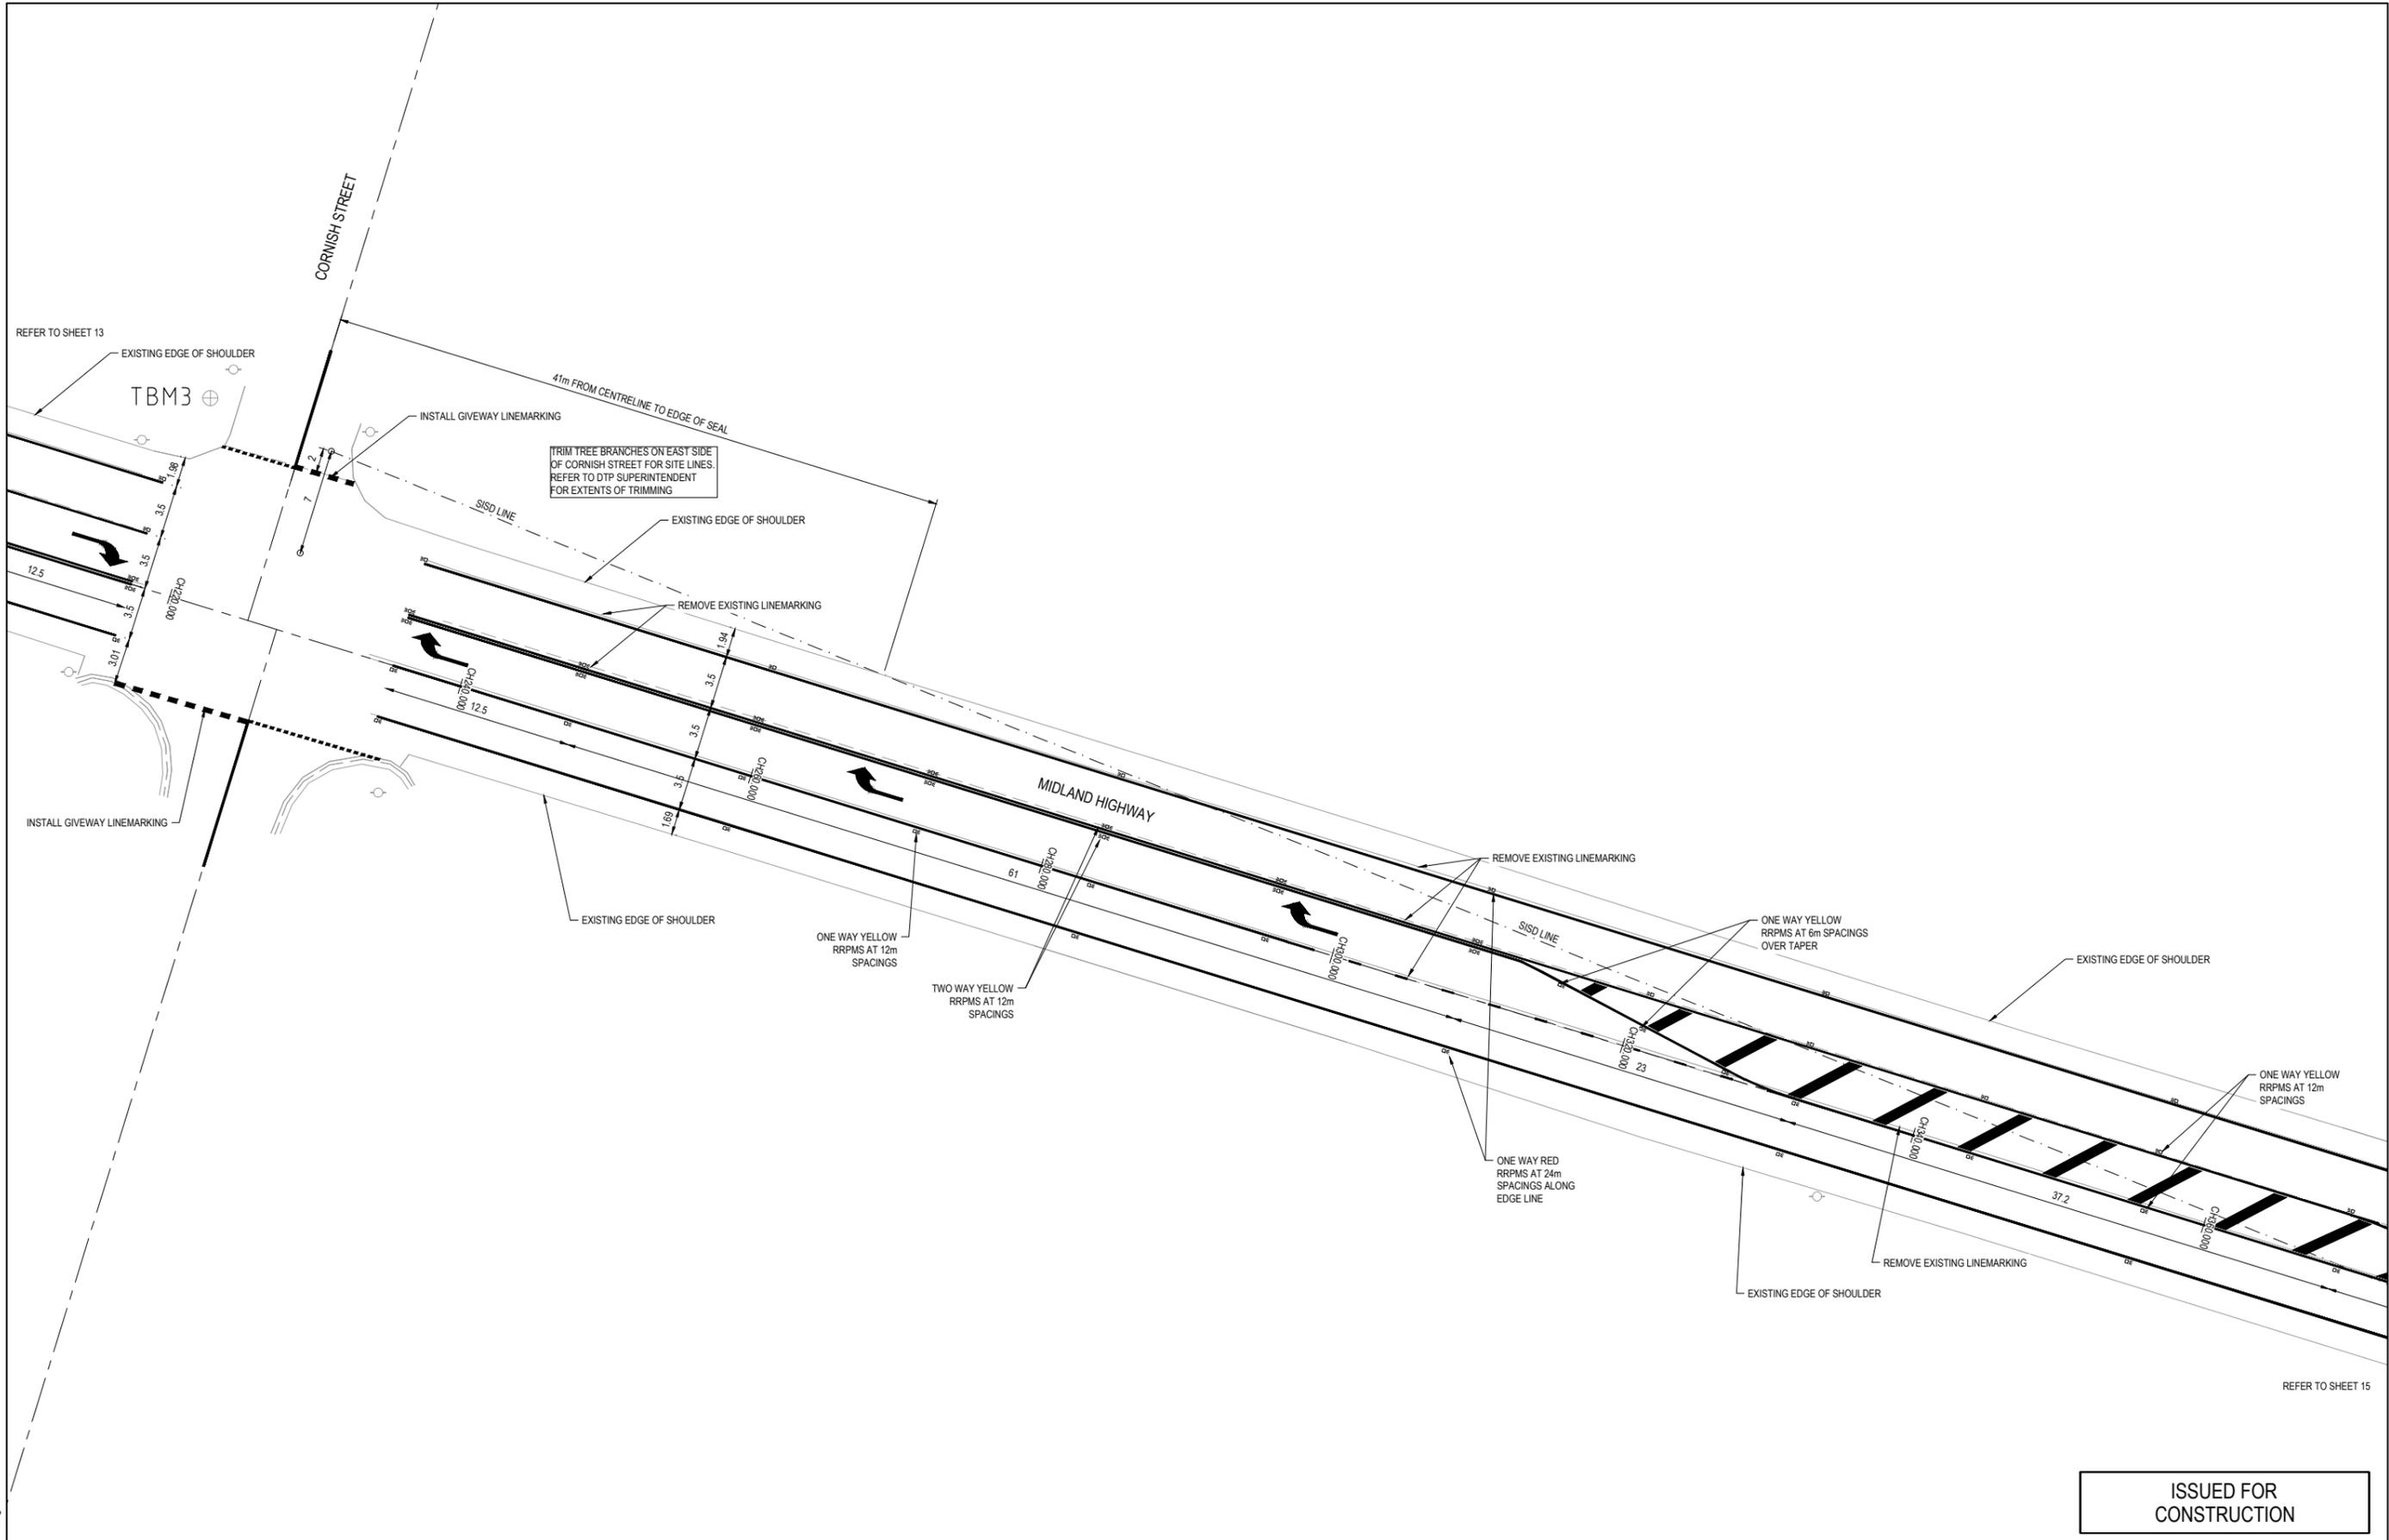


ISSUED FOR
CONSTRUCTION


06.04.2025 1:34:34 PM 2302494-1500-LMP.dwg

ISSUE	APP'D	DATE	AMENDMENT
B	TT	08.04.2025	FURTHER COMMENTS ADDRESSED
A	TT	20.03.2025	WOMBAT CROSSINGS REMOVED
P2	MJ	06.09.2024	TRENCH GRATES PER DTP COMMENT
P1	MJ	26.08.2024	ISSUED FOR DTP REVIEW
P0		06.08.2024	DRAFT ISSUE FOR DISCUSSION


GENERAL NOTES
ALL LINEMARKING, SIGNAGE AND RRPMS ARE TO BE INSTALLED AS PER AS 1742

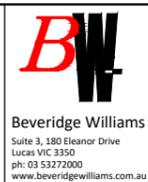


DESIGNED T. THEWLIS
26.08.2024
APPROVED M. JOHNSON
REG. No. PE0005573
Date: 26.08.2024
CAT: GRAMPPIANS REGION
PROJ: BUNINYONG COMMUNITY SAFETY PROJECT
FILE: 2302494-1500-LMP.dwg

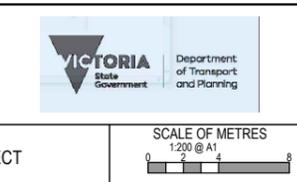

BUNINYONG COMMUNITY SAFETY PROJECT DETAILED DESIGN PLANS SIGNAGE & LINEMARKING PLAN SHEET 09 OF 14				
FILE NO. 2302494	CONTRACT NO. DOT32694	SHEET NO. 11 of 16	DRAWING NO. 1508	ISSUE B

 

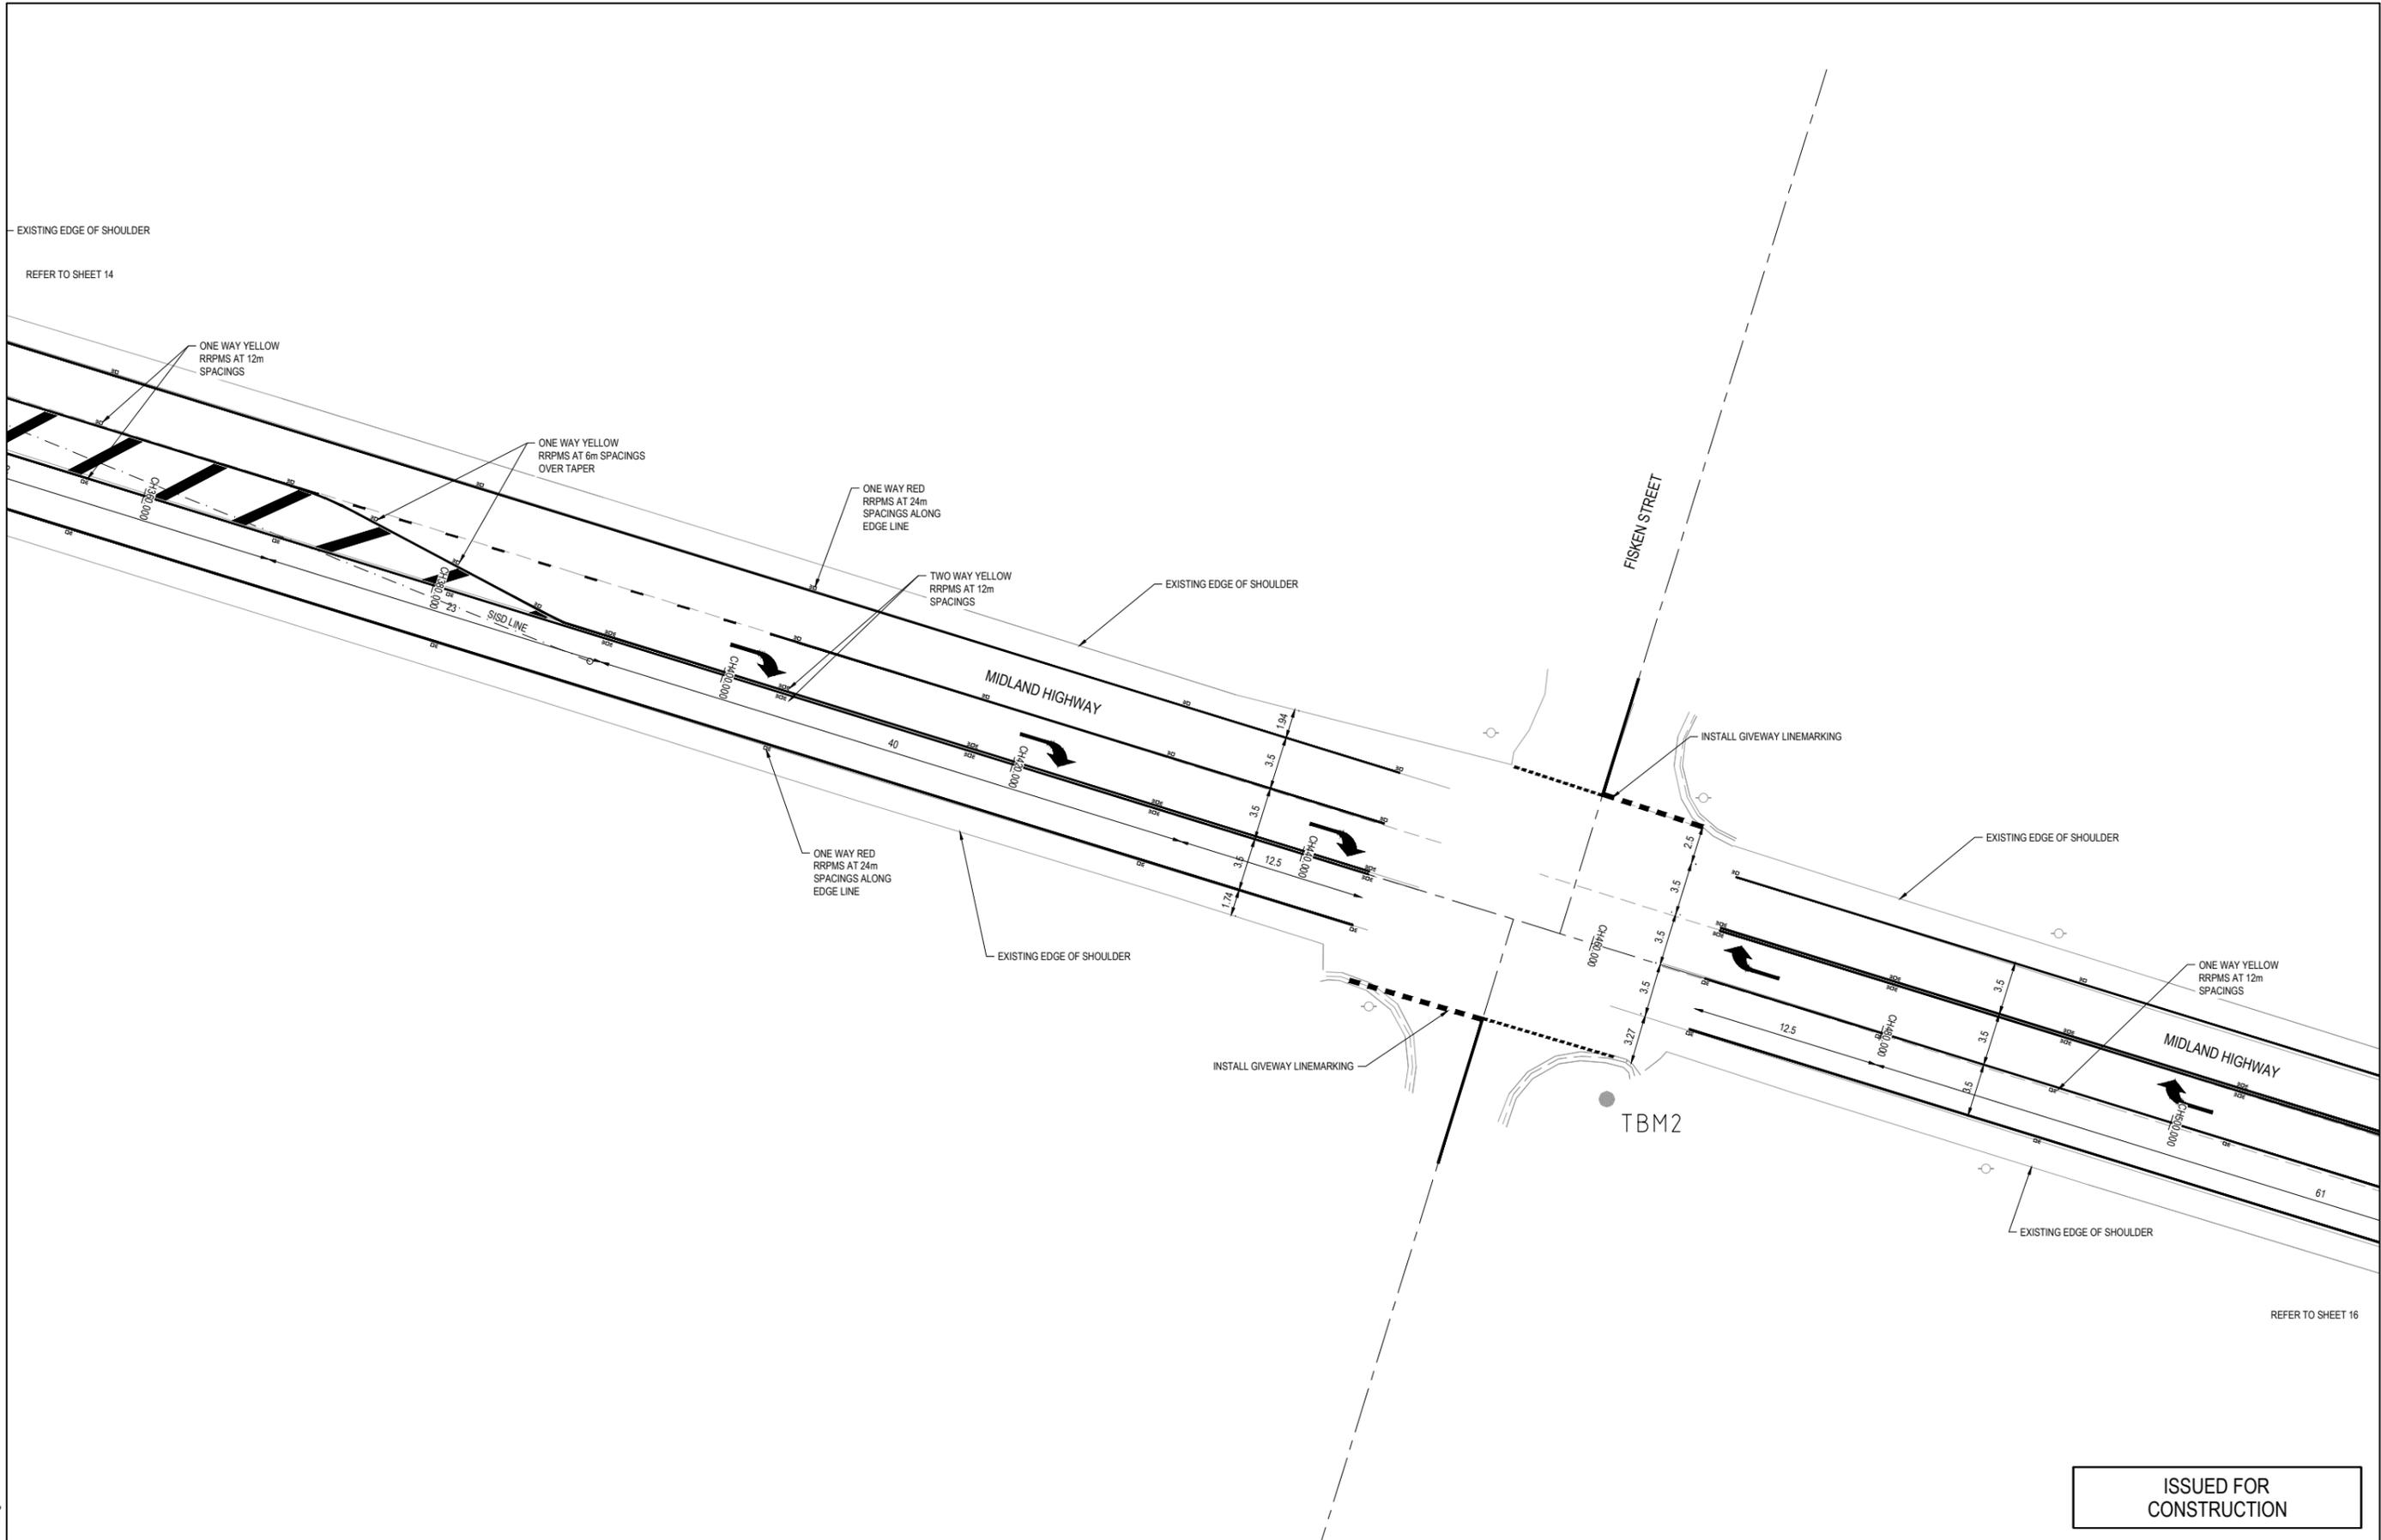

ISSUED FOR CONSTRUCTION

06.04.2025 1:34:34 PM 2302494-1500-LMP.dwg

ISSUE	APP'D	DATE	AMENDMENT
B	TT	08.04.2025	FURTHER COMMENTS ADDRESSED
A	TT	20.03.2025	WOMBAT CROSSINGS REMOVED
P2	MJ	06.09.2024	TRENCH GRATES PER DTP COMMENT
P1	MJ	26.08.2024	ISSUED FOR DTP REVIEW
P0		06.08.2024	DRAFT ISSUE FOR DISCUSSION


GENERAL NOTES
 ALL LINEMARKING, SIGNAGE AND RRPMS ARE TO BE INSTALLED AS PER AS 1742

BW
 Beveridge Williams
 Suite 3, 180 Eleanor Drive
 Lucas VIC 3350
 ph: 03 53272000
 www.beveridgewilliams.com.au

DESIGNED T. THEWLIS
 26.08.2024
 APPROVED M. JOHNSON
 REG. No. PE0005573
 Date: 26.08.2024
 CAT: GRAMPPIANS REGION
 PROJ: BUNINYONG COMMUNITY SAFETY PROJECT
 FILE: 2302494-1500-LMP.dwg

VICTORIA State Government
 Department of Transport and Planning

BUNINYONG COMMUNITY SAFETY PROJECT DETAILED DESIGN PLANS SIGNAGE & LINEMARKING PLAN SHEET 10 OF 14				
FILE NO. 2302494	CONTRACT NO. DOT32694	SHEET NO. 12 of 16	DRAWING NO. 1509	ISSUE B

 

REFER TO SHEET 16



EXISTING EDGE OF SHOULDER

REFER TO SHEET 14

EXISTING EDGE OF SHOULDER

EXISTING EDGE OF SHOULDER

EXISTING EDGE OF SHOULDER

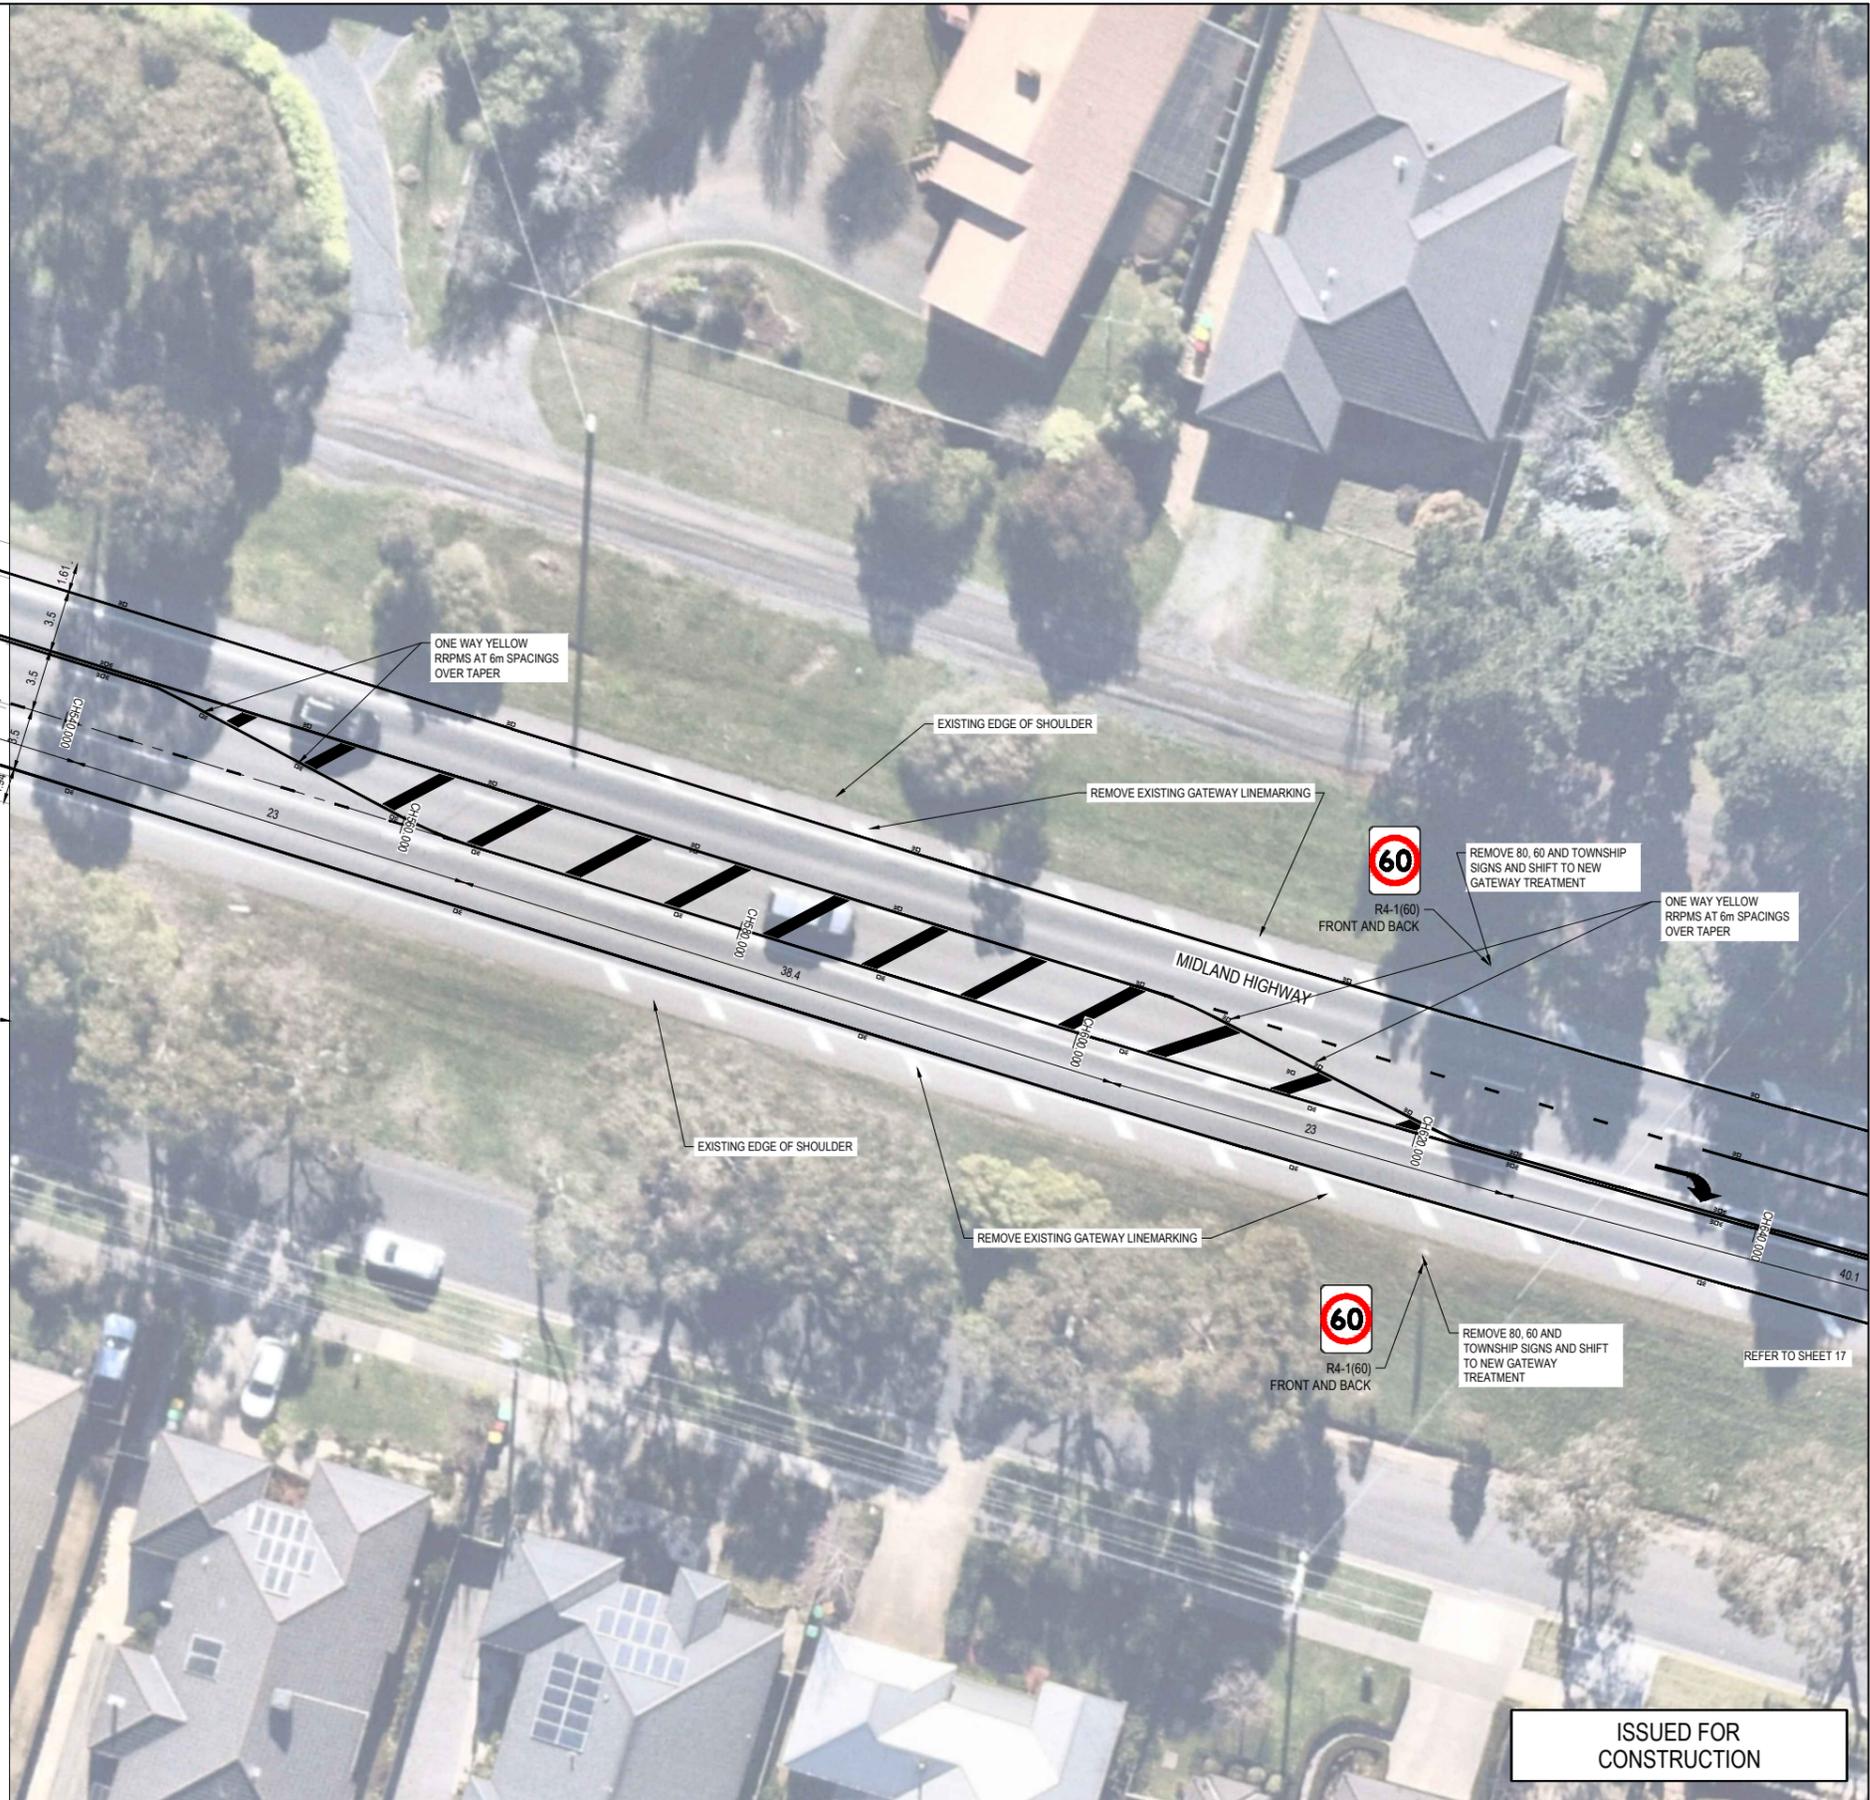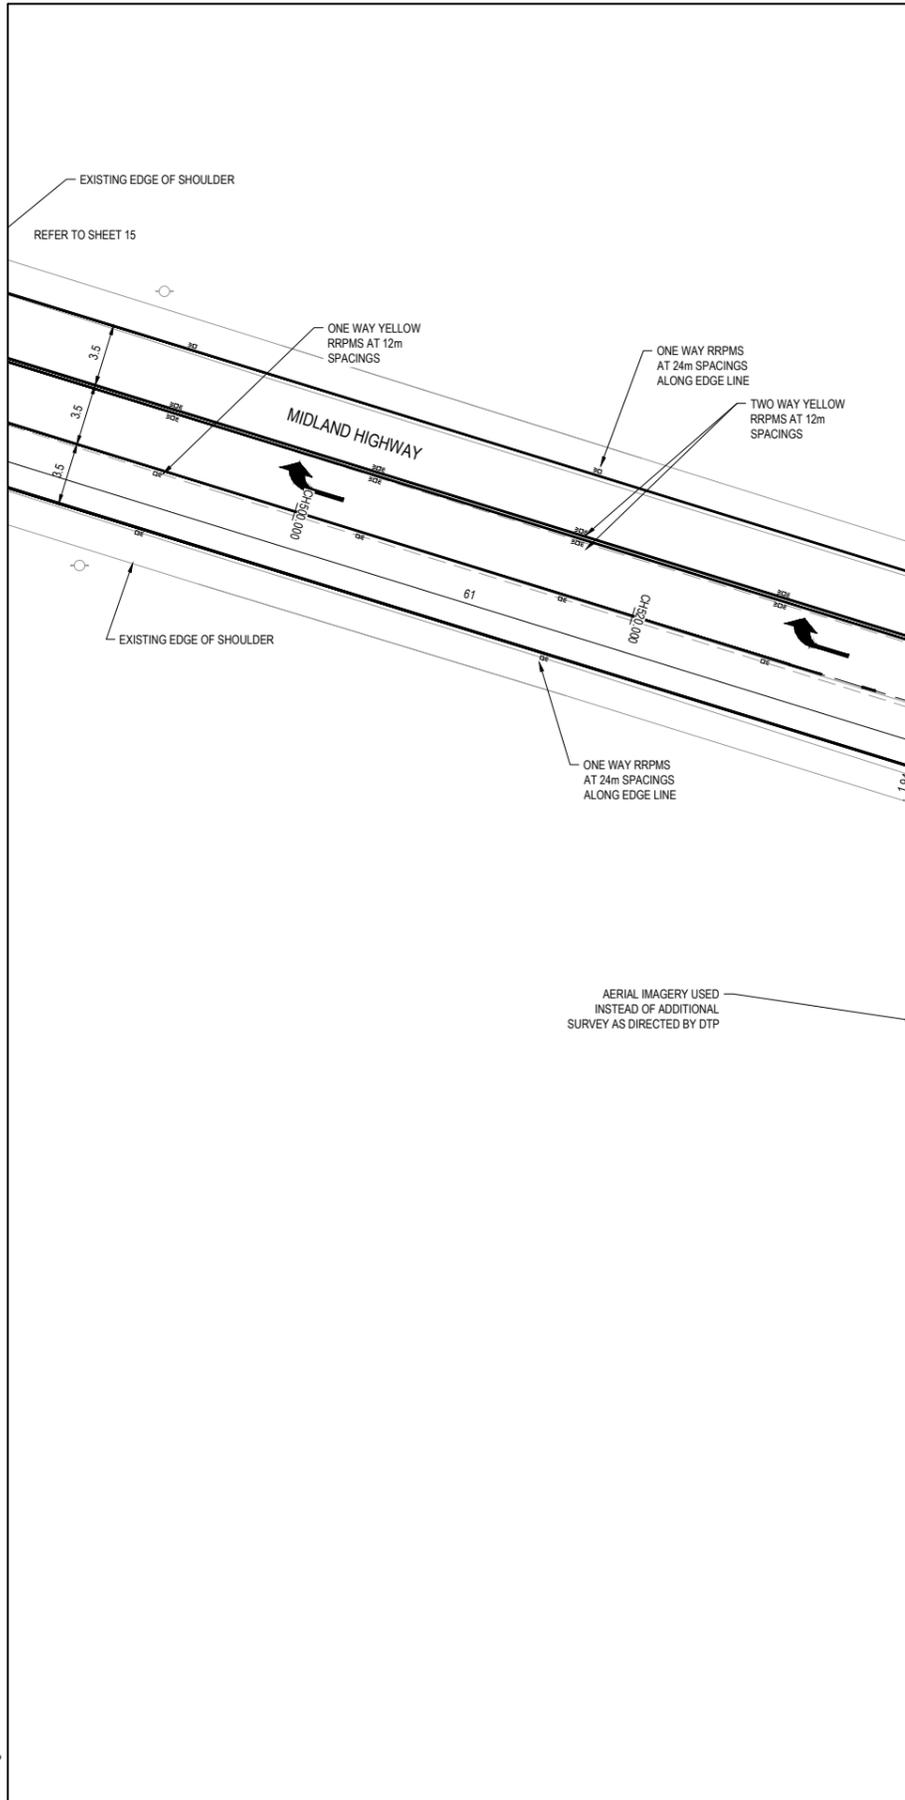


ISSUED FOR CONSTRUCTION


06.04.2025 1:34:34 PM 2302494-1500-LMP.dwg

ISSUE	APP'D	DATE	AMENDMENT
B	TT	08.04.2025	FURTHER COMMENTS ADDRESSED
A	TT	20.03.2025	WOMBAT CROSSINGS REMOVED
P2	MJ	06.09.2024	TRENCH GRATES PER DTP COMMENT
P1	MJ	26.08.2024	ISSUED FOR DTP REVIEW
P0		06.08.2024	DRAFT ISSUE FOR DISCUSSION


GENERAL NOTES
 ALL LINEMARKING, SIGNAGE AND RRPMS ARE TO BE INSTALLED AS PER AS 1742

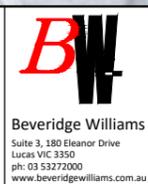

DESIGNED T. THEWLIS
 26.08.2024
 APPROVED M. JOHNSON
 REG. No. PE000573
 Date: 26.08.2024
 CAT: GRAMPPIANS REGION
 PROJ: BUNINYONG COMMUNITY SAFETY PROJECT
 FILE: 2302494-1500-LMP.dwg

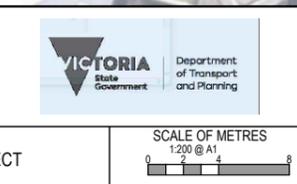

BUNINYONG COMMUNITY SAFETY PROJECT DETAILED DESIGN PLANS SIGNAGE & LINEMARKING PLAN SHEET 11 OF 14				
FILE NO. 2302494	CONTRACT NO. DOT32694	SHEET NO. 13 of 16	DRAWING NO. 1510	ISSUE B

 




ISSUED FOR CONSTRUCTION


06.04.2025 1:34:34 PM 2302494-1500-LMP.dwg

ISSUE	APPD	DATE	AMENDMENT
B	TT	08.04.2025	FURTHER COMMENTS ADDRESSED
A	TT	20.03.2025	WOMBAT CROSSINGS REMOVED
P2	MJ	06.09.2024	TRENCH GRATES PER DTP COMMENT
P1	MJ	26.08.2024	ISSUED FOR DTP REVIEW
P0		06.08.2024	DRAFT ISSUE FOR DISCUSSION


GENERAL NOTES
 ALL LINEMARKING, SIGNAGE AND RRPMS ARE TO BE INSTALLED AS PER AS 1742

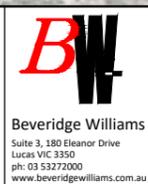


DESIGNED T. THEWLIS
 26.08.2024
 APPROVED M. JOHNSON
 REG. No. PE0005573
 Date: 26.08.2024
 CAT: GRAMPPIANS REGION
 PROJ: BUNINYONG COMMUNITY SAFETY PROJECT
 FILE: 2302494-1500-LMP.dwg

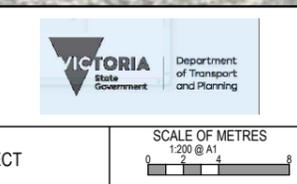

BUNINYONG COMMUNITY SAFETY PROJECT DETAILED DESIGN PLANS SIGNAGE & LINEMARKING PLAN SHEET 12 OF 14				
FILE NO. 2302494	CONTRACT NO. DOT32694	SHEET NO. 14 of 16	DRAWING NO. 1511	ISSUE B

 

REFER TO SHEET 17

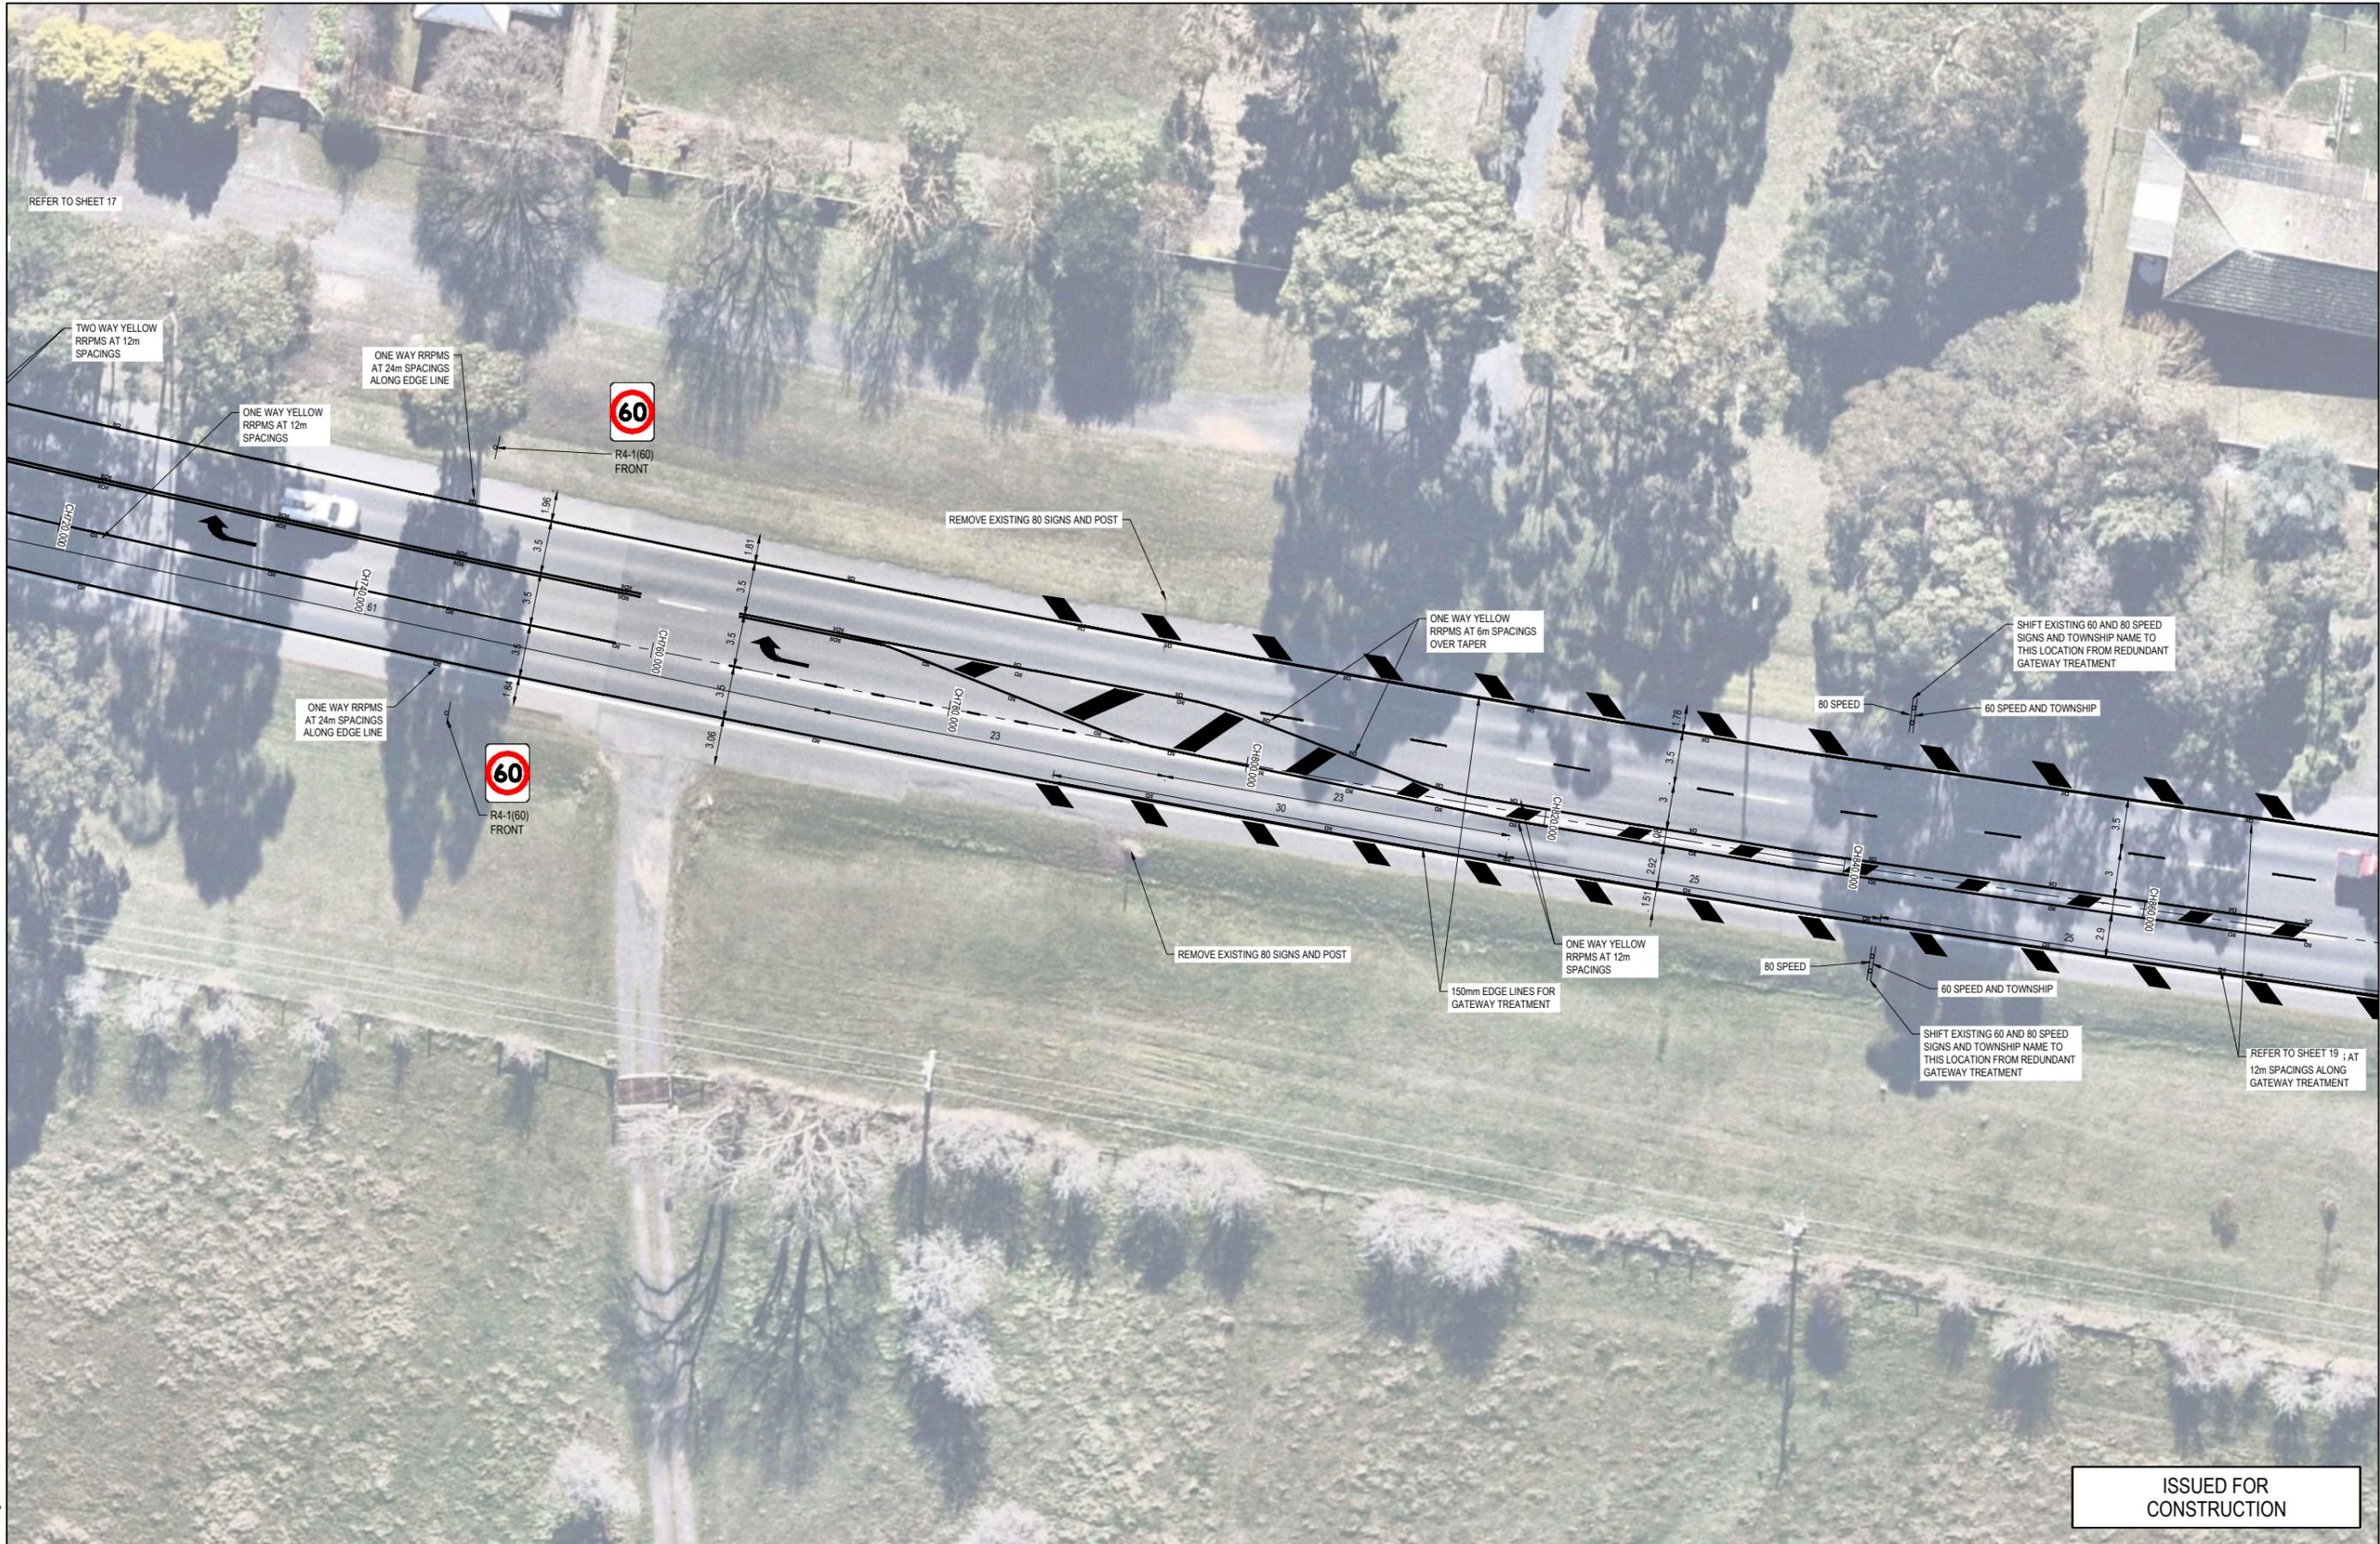

ISSUED FOR CONSTRUCTION

06.04.2025 1:34:34 PM 2302494-1500-LMP.dwg

ISSUE	APPD	DATE	AMENDMENT
B	TT	08.04.2025	FURTHER COMMENTS ADDRESSED
A	TT	20.03.2025	WOMBAT CROSSINGS REMOVED
P2	MJ	06.09.2024	TRENCH GRATES PER DTP COMMENT
P1	MJ	26.08.2024	ISSUED FOR DTP REVIEW
P0		06.08.2024	DRAFT ISSUE FOR DISCUSSION

GENERAL NOTES
ALL LINEMARKING, SIGNAGE AND RRPMS ARE TO BE INSTALLED AS PER AS 1742




BW
Beveridge Williams
Suite 3, 180 Eleanor Drive
Lucas VIC 3350
ph: 03 53272000
www.beveridgewilliams.com.au

DESIGNED T. THEWLIS
26.08.2024
APPROVED M. JOHNSON
REG. No. PE0005573
Date: 26.08.2024
CAT: GRAMPPIANS REGION
PROJ: BUNINYONG COMMUNITY SAFETY PROJECT
FILE: 2302494-1500-LMP.dwg

VICTORIA State Government
Department of Transport and Planning

BUNINYONG COMMUNITY SAFETY PROJECT
DETAILED DESIGN PLANS
SIGNAGE & LINEMARKING PLAN
SHEET 13 OF 14

FILE NO. 2302494	CONTRACT NO. DOT32694	SHEET NO. 15 of 16	DRAWING NO. 1512	ISSUE B
---------------------	--------------------------	-----------------------	---------------------	------------

 

REFER TO SHEET 12

REMOVE EXISTING 80 SIGNS AND POST

ONE WAY YELLOW RRPMS AT 6m SPACINGS OVER TAPER

SHIFT EXISTING 60 AND 80 SPEED SIGNS AND TOWNSHIP NAME TO THIS LOCATION FROM REDUNDANT GATEWAY TREATMENT

REMOVE EXISTING 80 SIGNS AND POST

ONE WAY YELLOW RRPMS AT 12m SPACINGS
150mm EDGE LINES FOR GATEWAY TREATMENT

SHIFT EXISTING 60 AND 80 SPEED SIGNS AND TOWNSHIP NAME TO THIS LOCATION FROM REDUNDANT GATEWAY TREATMENT

ONE WAY RED RRPMS AT 12m SPACINGS ALONG GATEWAY TREATMENT

ONE WAY YELLOW RRPMS AT 6m SPACINGS ALONG TAPER

TIE INTO EXISTING LINEMARKING

ISSUED FOR CONSTRUCTION


06.04.2025 1:34:34 PM 2302494-1500-LMP.dwg

ISSUE	APP'D	DATE	AMENDMENT
B	TT	08.04.2025	FURTHER COMMENTS ADDRESSED
A	TT	20.03.2025	WOMBAT CROSSINGS REMOVED
P2	MJ	06.09.2024	TRENCH GRATES PER DTP COMMENT
P1	MJ	26.08.2024	ISSUED FOR DTP REVIEW
P0		06.08.2024	DRAFT ISSUE FOR DISCUSSION

GENERAL NOTES
ALL LINEMARKING, SIGNAGE AND RRPMS ARE TO BE INSTALLED AS PER AS 1742



DESIGNED T. THEWLIS
26.08.2024
APPROVED M. JOHNSON
REG. No. PE0005573
Date: 26.08.2024
CAT: GRAMPPIANS REGION
PROJ: BUNINYONG COMMUNITY SAFETY PROJECT
FILE: 2302494-1500-LMP.dwg

 

BUNINYONG COMMUNITY SAFETY PROJECT DETAILED DESIGN PLANS SIGNAGE & LINEMARKING PLAN SHEET 14 OF 14				
FILE NO. 2302494	CONTRACT NO. DOT32694	SHEET NO. 16 of 16	DRAWING NO. 1513	ISSUE B